


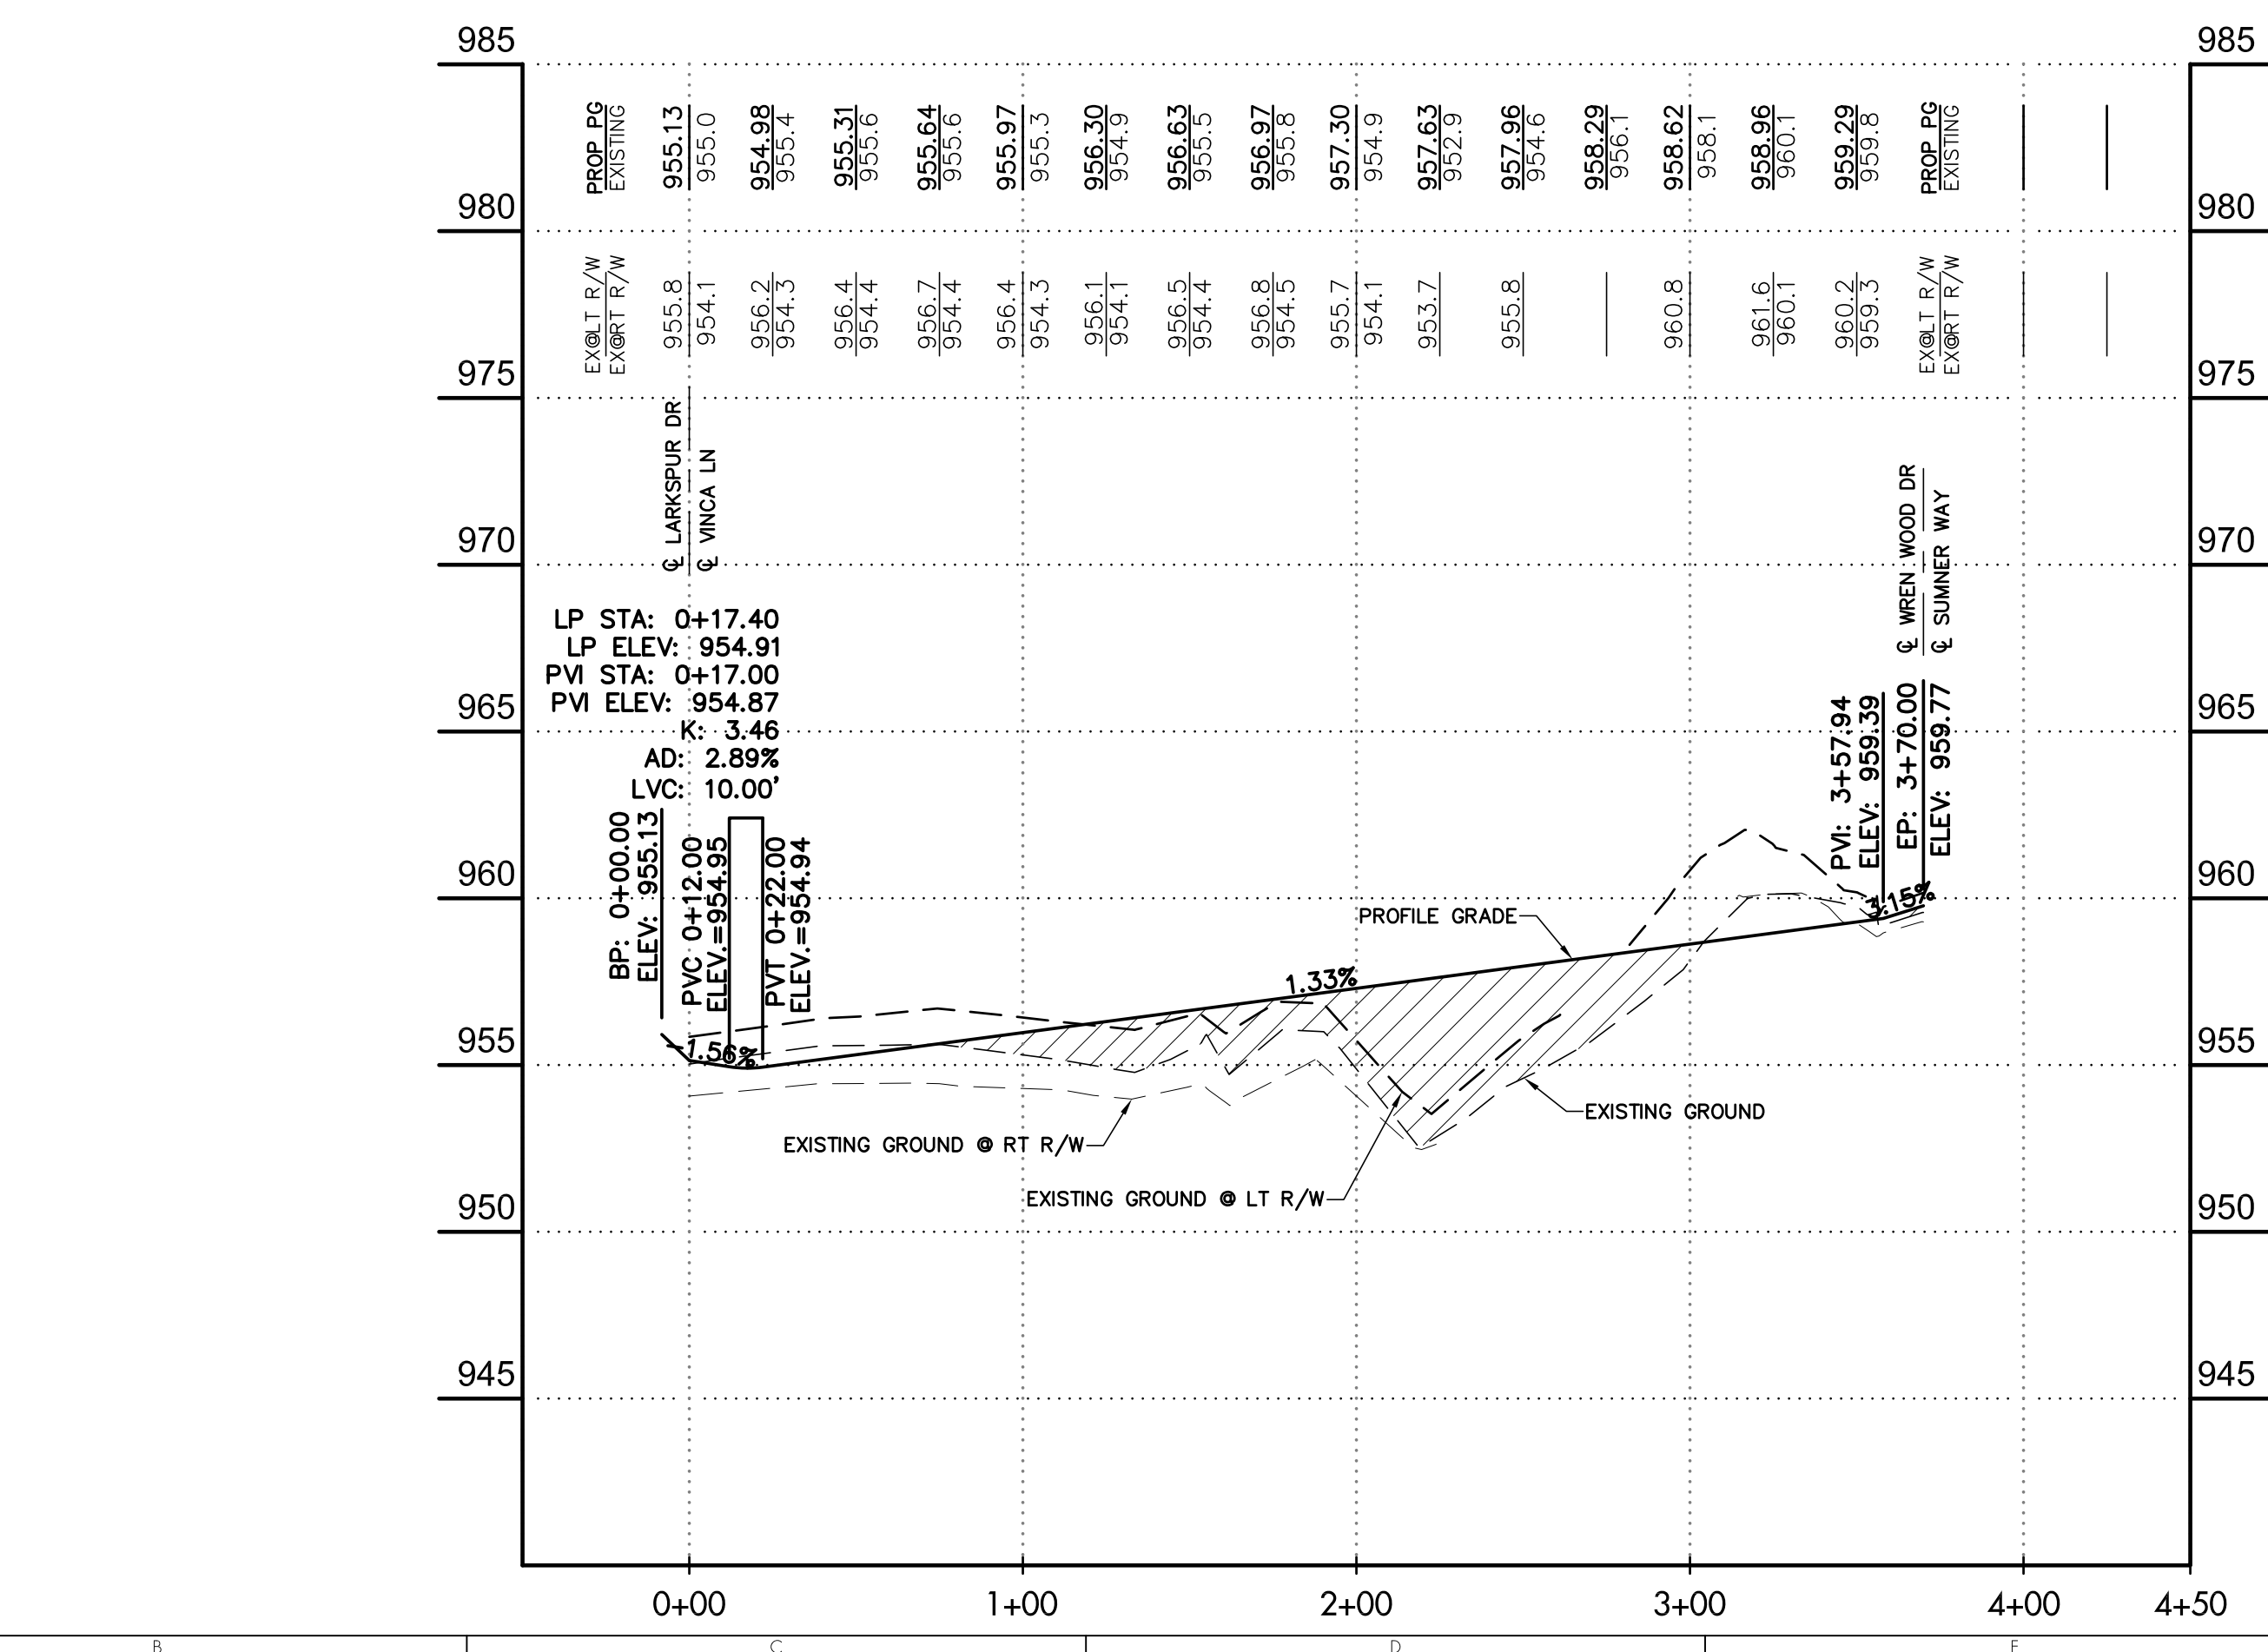


 

DRAWING SET STATUS:		
☒ PRELIMINARY ENGINEERING SET ☐ AGENCY REVIEW SET ☐ CONSTRUCTION DOCUMENT SET ☐ AS-BUILT DOCUMENT SET		
DESIGN	DRAFT	CHECK
DCR	DCR	JPW
PROJECT NO.: 25-010		
DATE: JULY, 2025		
SCALE:		
HORIZONTAL:	1" = 50'	
VERTICAL:	1" = 5'	
SHEET NO.: 7/15		

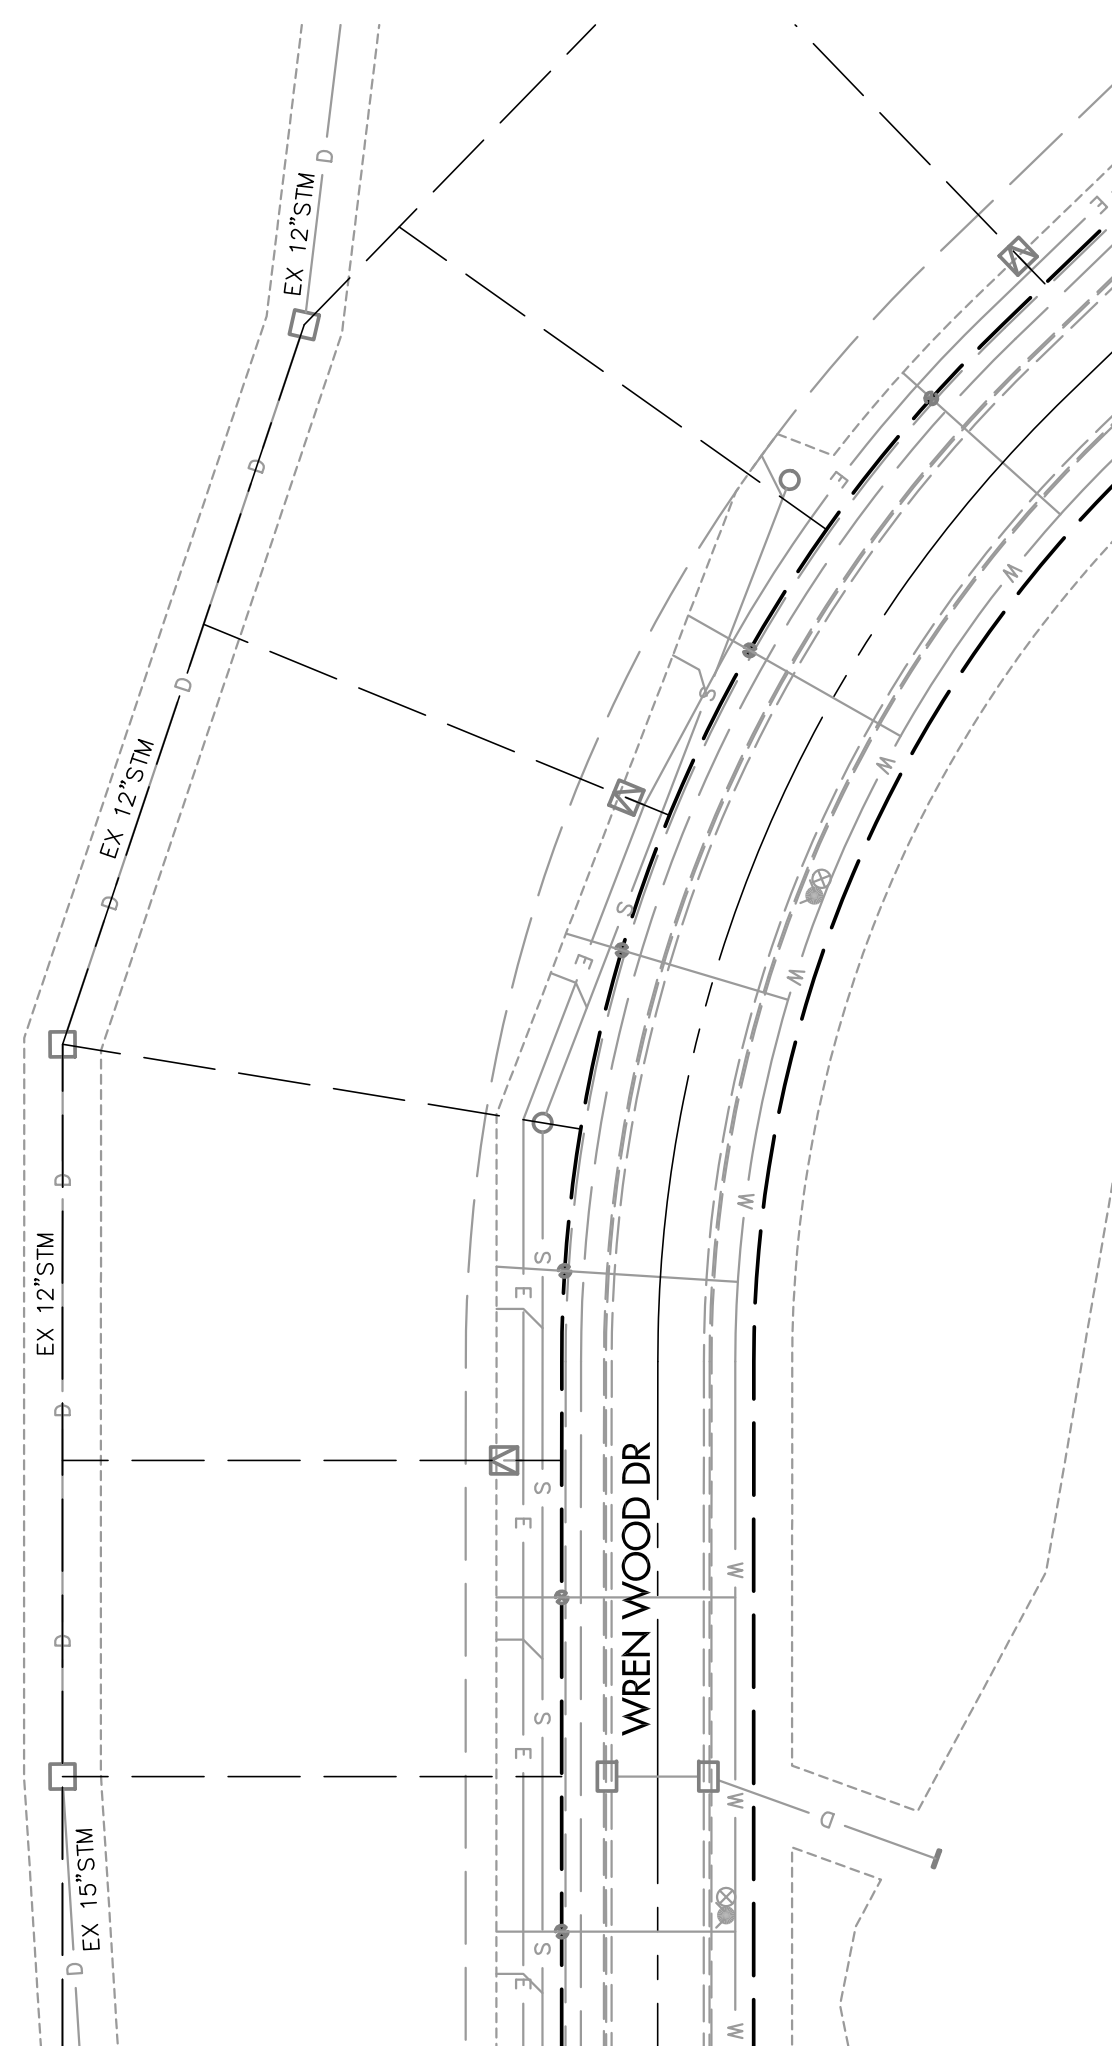

 ODOT 203 FILL
******  COMPACTED GRANULAR BACKFILL
 SIDEWALK TO BE INSTALLED BY DEVELOPER. ALL OTHER AREAS TO BE INSTALLED BY HOME BUILDER


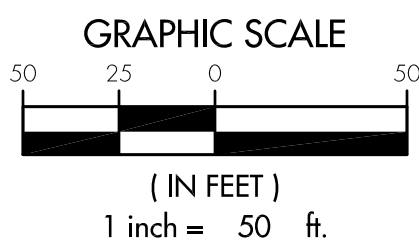


TerrainEvolution

Your bridge between Vision and Success

720 East Broad Street | Suite 203 | Columbus, OH 43215
P: 614.385.1090 | F: 614.385.1085 | E: info@terrainevolution.com

DRAWING SET STATUS:		
☐ PRELIMINARY ENGINEERING SET ☐ AGENCY REVIEW SET ☐ CONSTRUCTION DOCUMENT SET ☐ AS-BUILT DOCUMENT SET		
DESIGN	DRAFT	CHECK
DGR	DGR	JFW
PROJECT NO.: 25010		
DATE: JULY, 2025		
SCALE:		
HORIZONTAL:	1" = 50'	
VERTICAL:	1" = 5'	
SHEET NO.: 8/15		

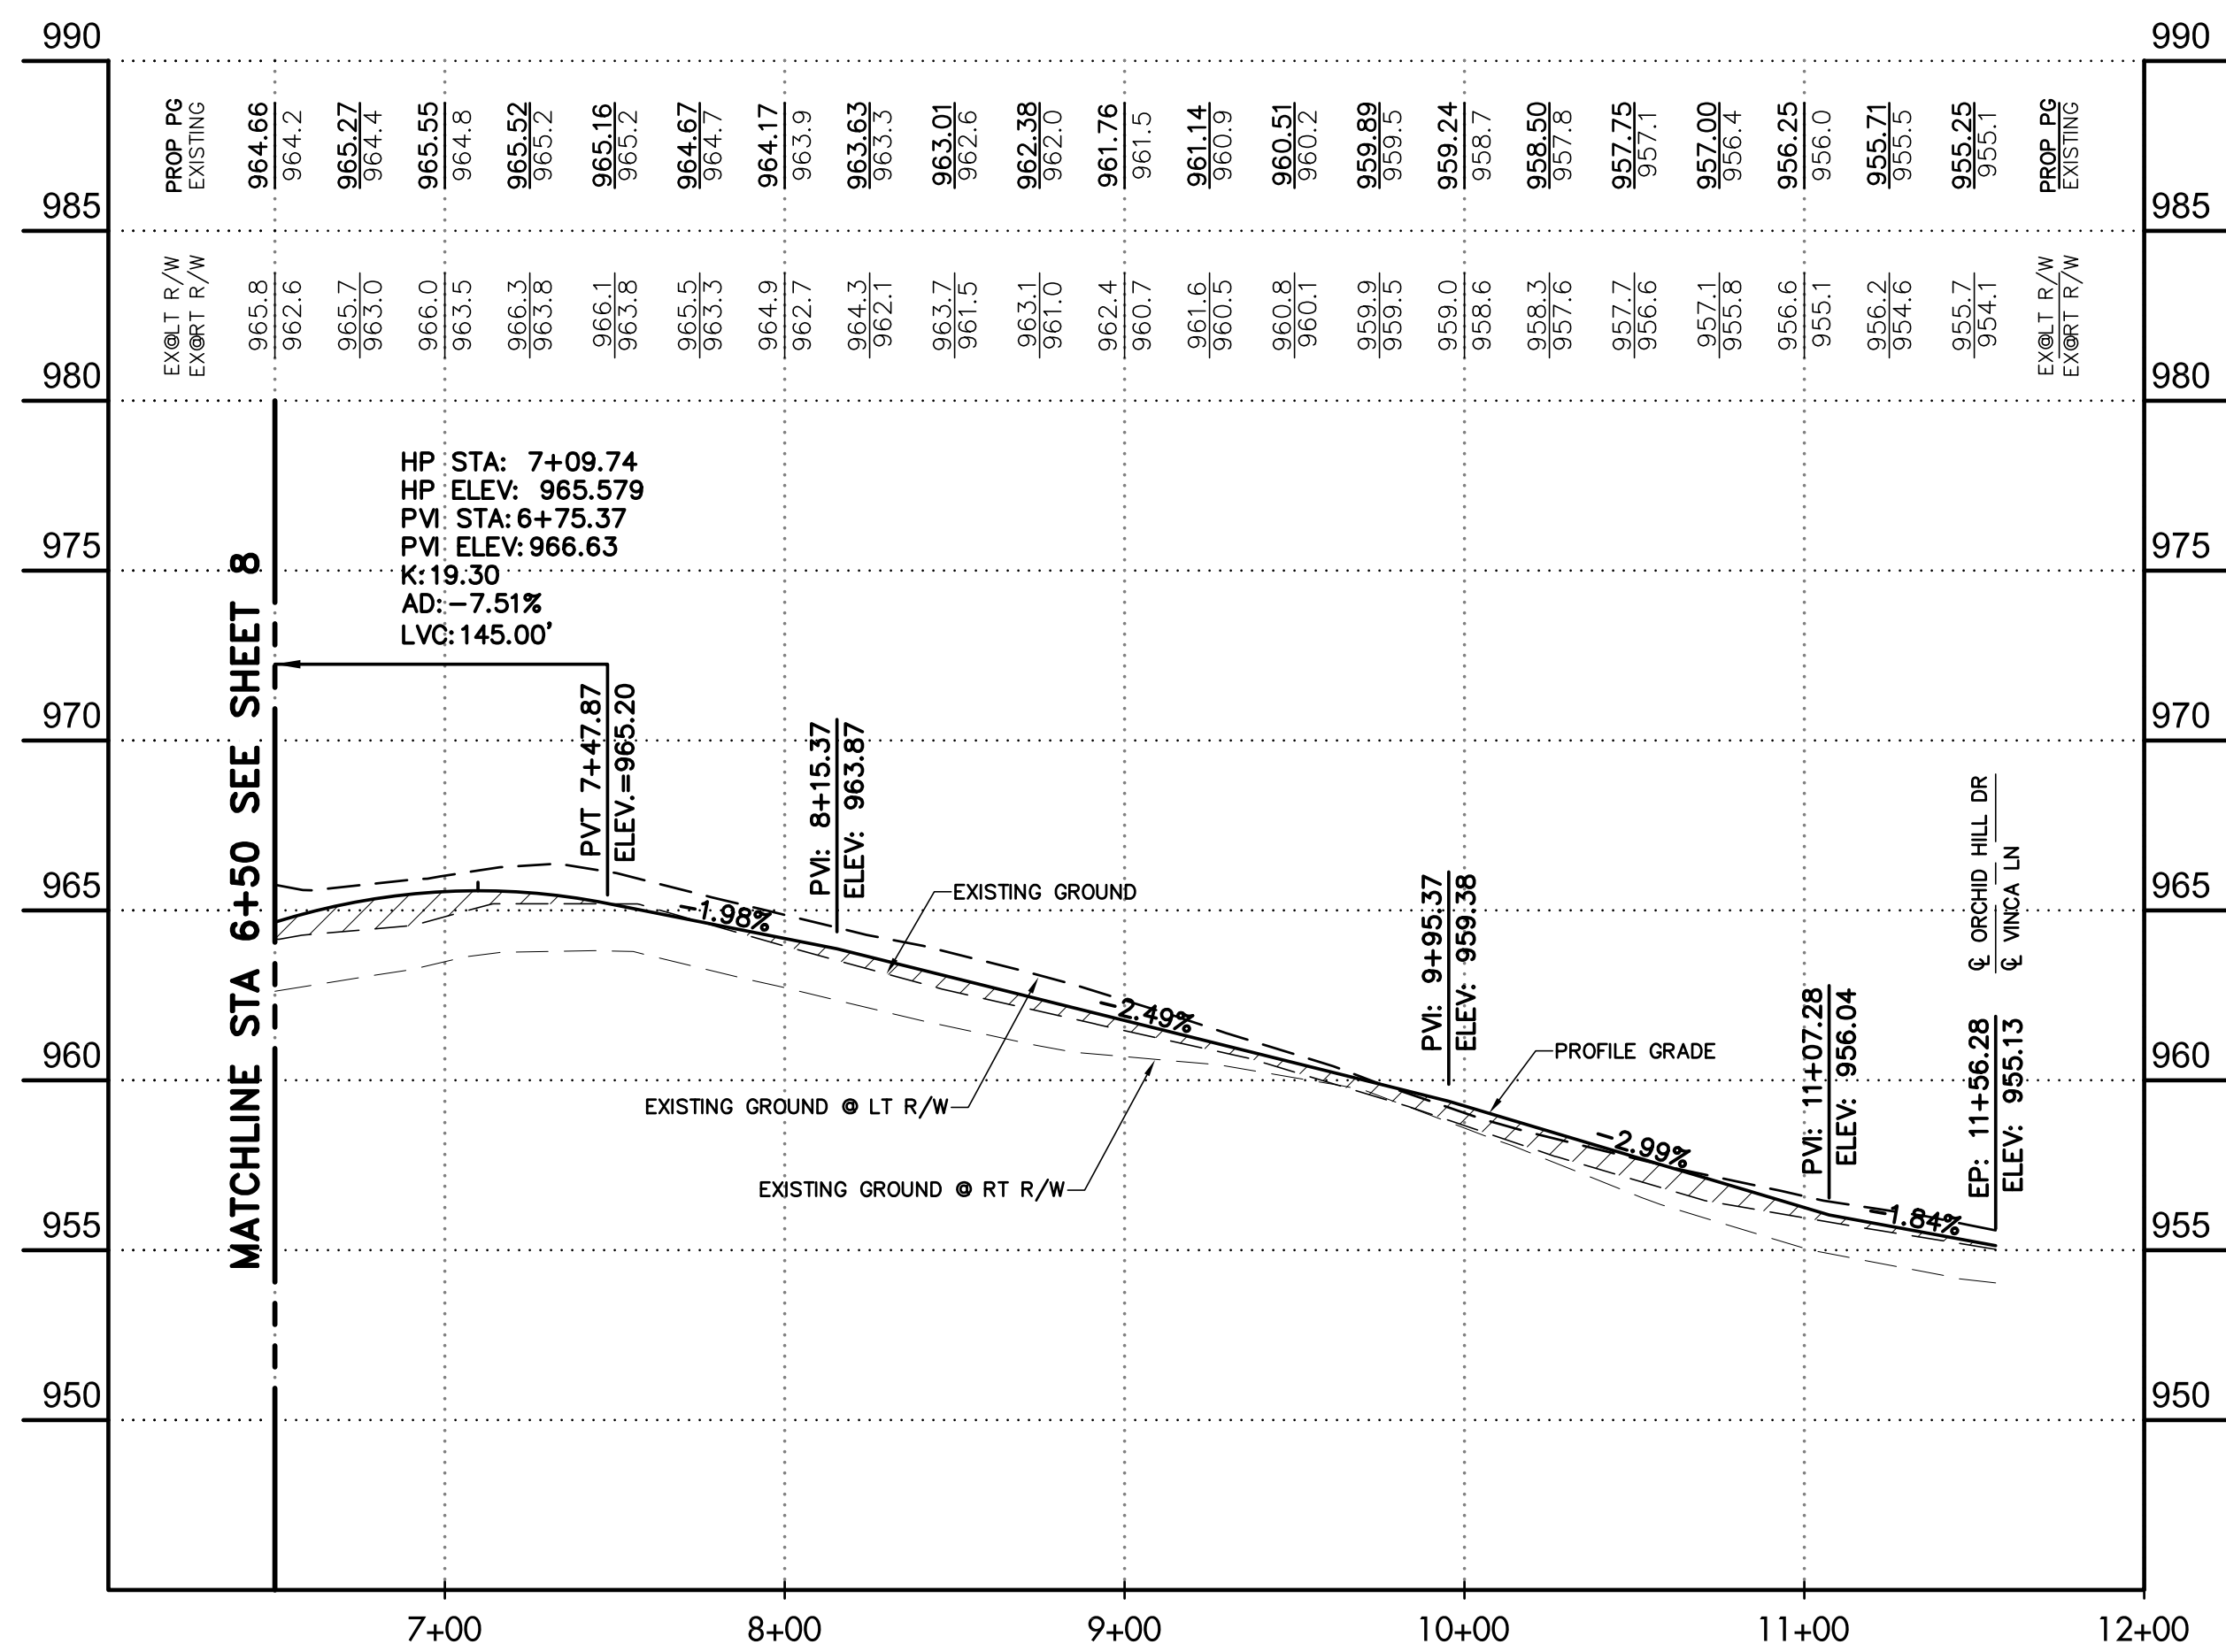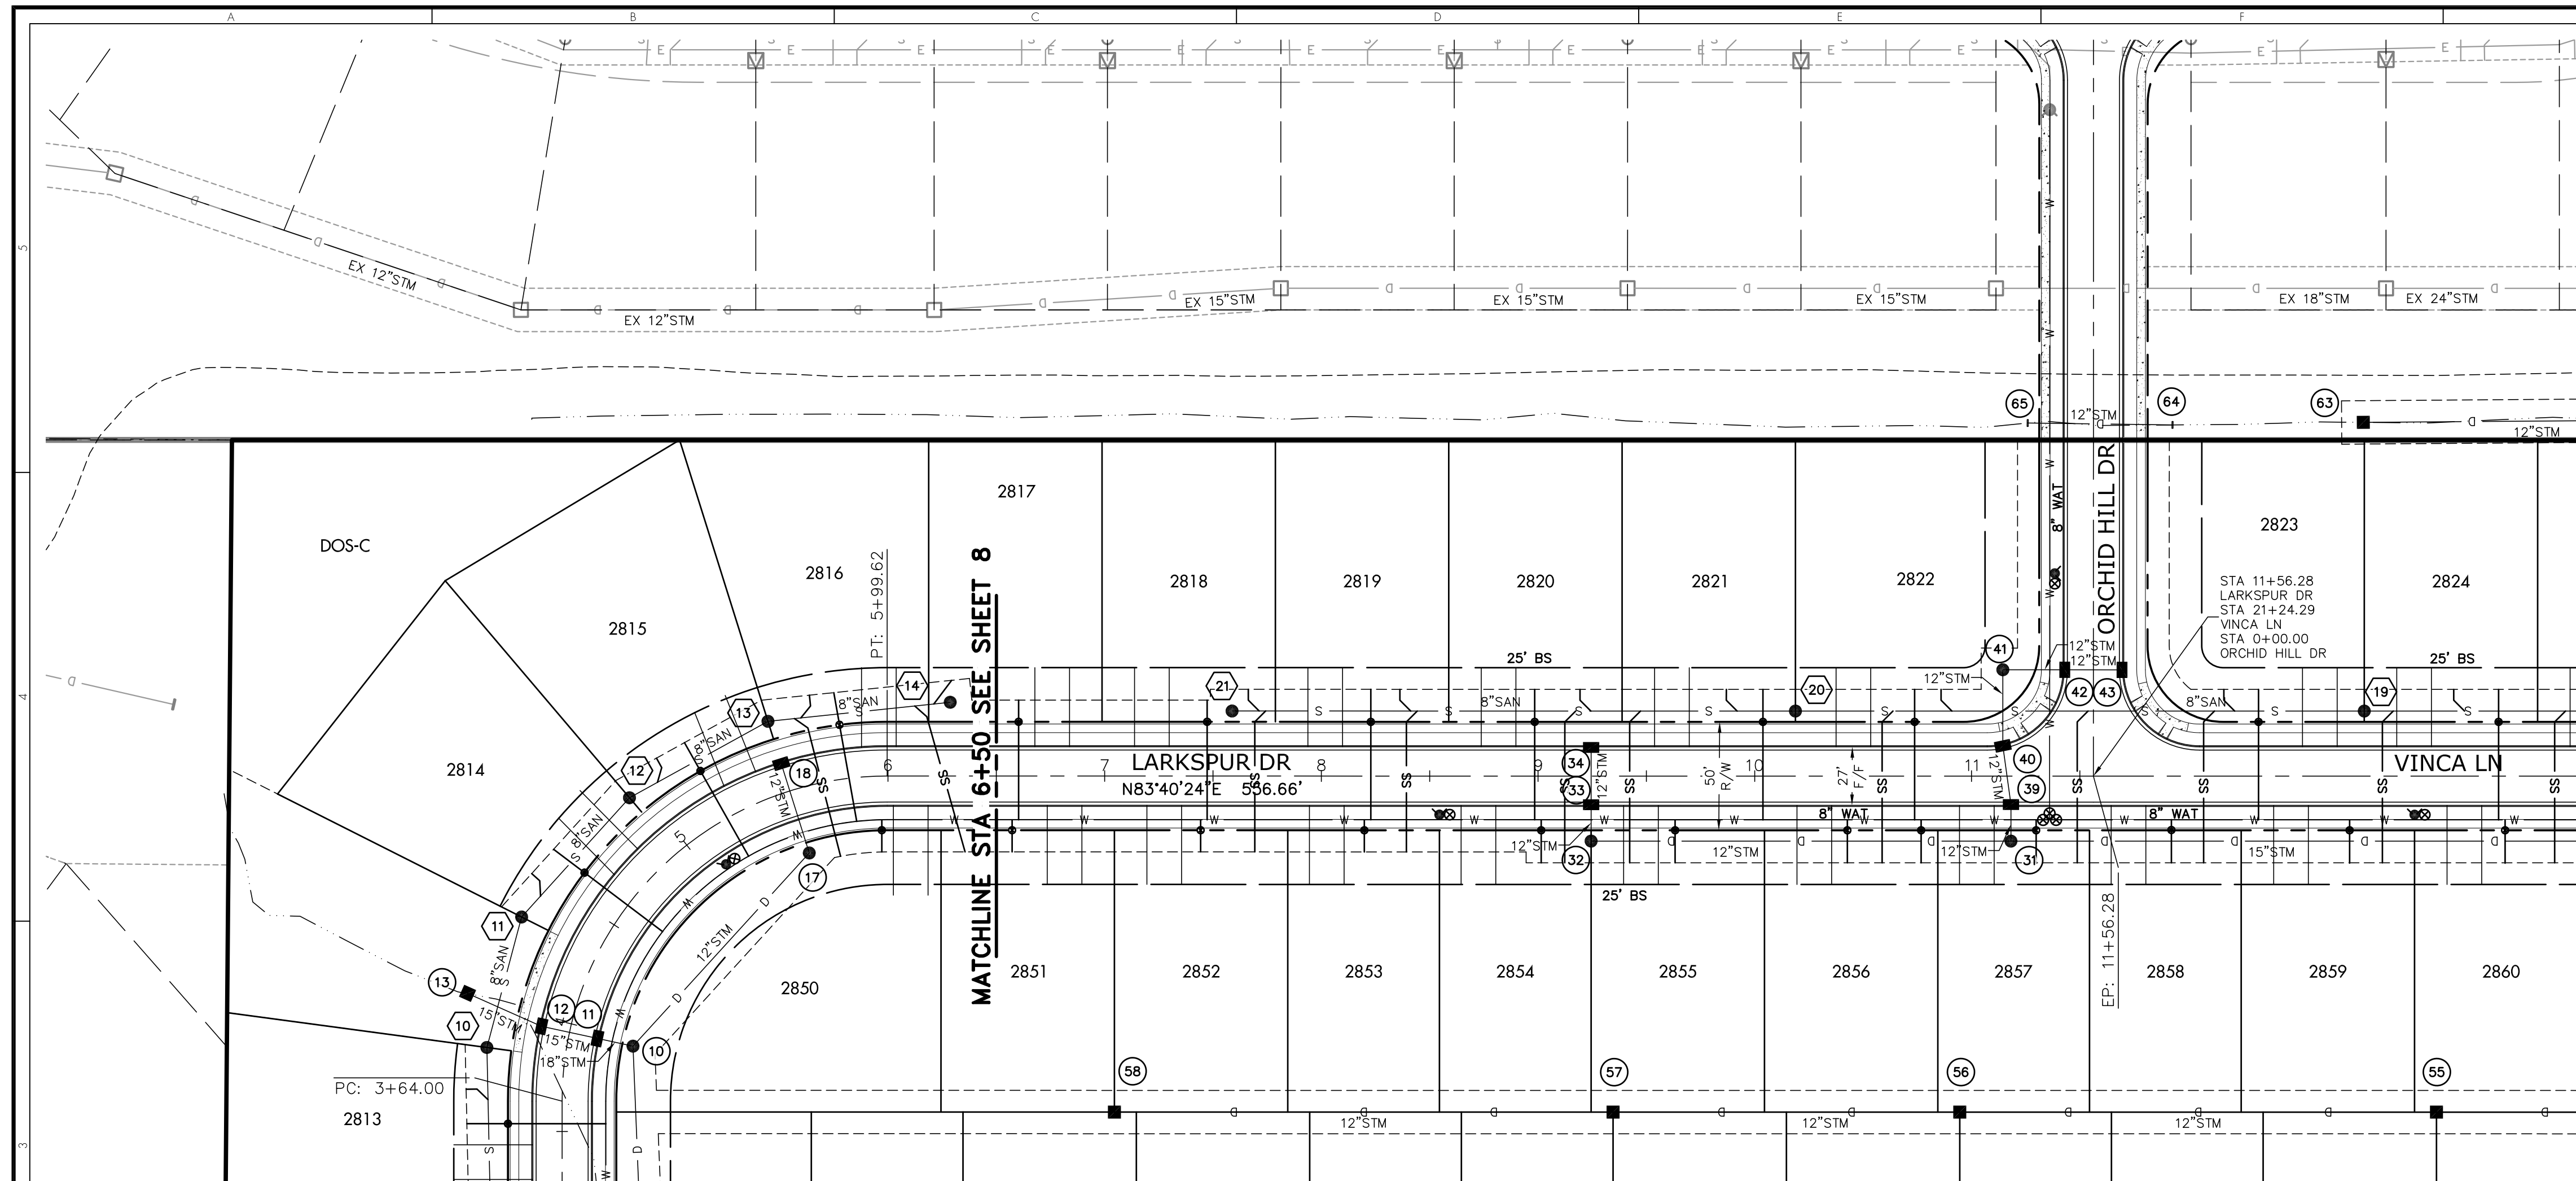

LEGEND

EXISTING:

RIGHT-OF-WAY

ROADWAY CENTERLINE

UTILITY EASEMENT

WATERLINE

STORM SEWER

SANITARY SEWER

ELECTRIC

TELEPHONE

GAS

PROPOSED:

RIGHT-OF-WAY

ROADWAY CENTERLINE

UTILITY EASEMENT

BUILDING SETBACK LINE

WATERLINE

WATER VALVE

FIRE HYDRANT

WATER SERVICE

STORM SEWER

STORM SEWER MANHOLE

STORM SEWER CATCH BASIN

STORM SEWER CURB INLET

SANITARY SEWER


SANITARY MANHOLE

SANITARY SERVICE

ODOT 203 FILL

COMPACTED GRANULAR BACKFILL

SIDEWALK TO BE INSTALLED BY DEVELOPER. ALL OTHER AREAS TO BE INSTALLED BY HOME BUILDER

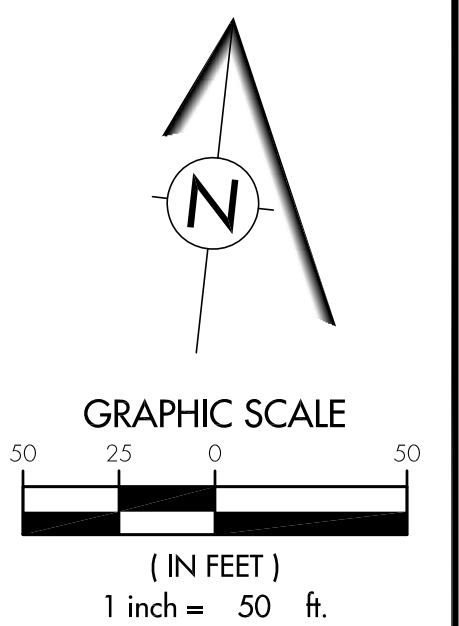[illegible]

 **TerrainEvolution**

Your bridge between Vision and Success

720 East Broad Street | Suite 203 | Columbus, OH 43215
P: 614.385.1090 | F: 614.385.1085 | E: info@terrainevolution.com

JEROME TOWNSHIP, UNION COUNTY, OHIO

JEROME VILLAGE

EVERSOLE RUN NEIGHBORHOOD
SECTION 9

PRELIMINARY STREET PLAN & PROFILE
LARKSPUR DRIVE

DRAWING SET STATUS:

☒ PRELIMINARY ENGINEERING SET
☐ AGENCY REVIEW SET
☐ CONSTRUCTION DOCUMENT SET
☐ ASBUILT DOCUMENT SET


DESIGN	DRAFT	CHECK
DGR	DGR	JFJV


PROJECT NO.: 25010


DATE: JULY, 2025

SCALE: HORIZONTAL: 1" = 50'
VERTICAL: 1" = 5'

SHEET NO.: 9/15

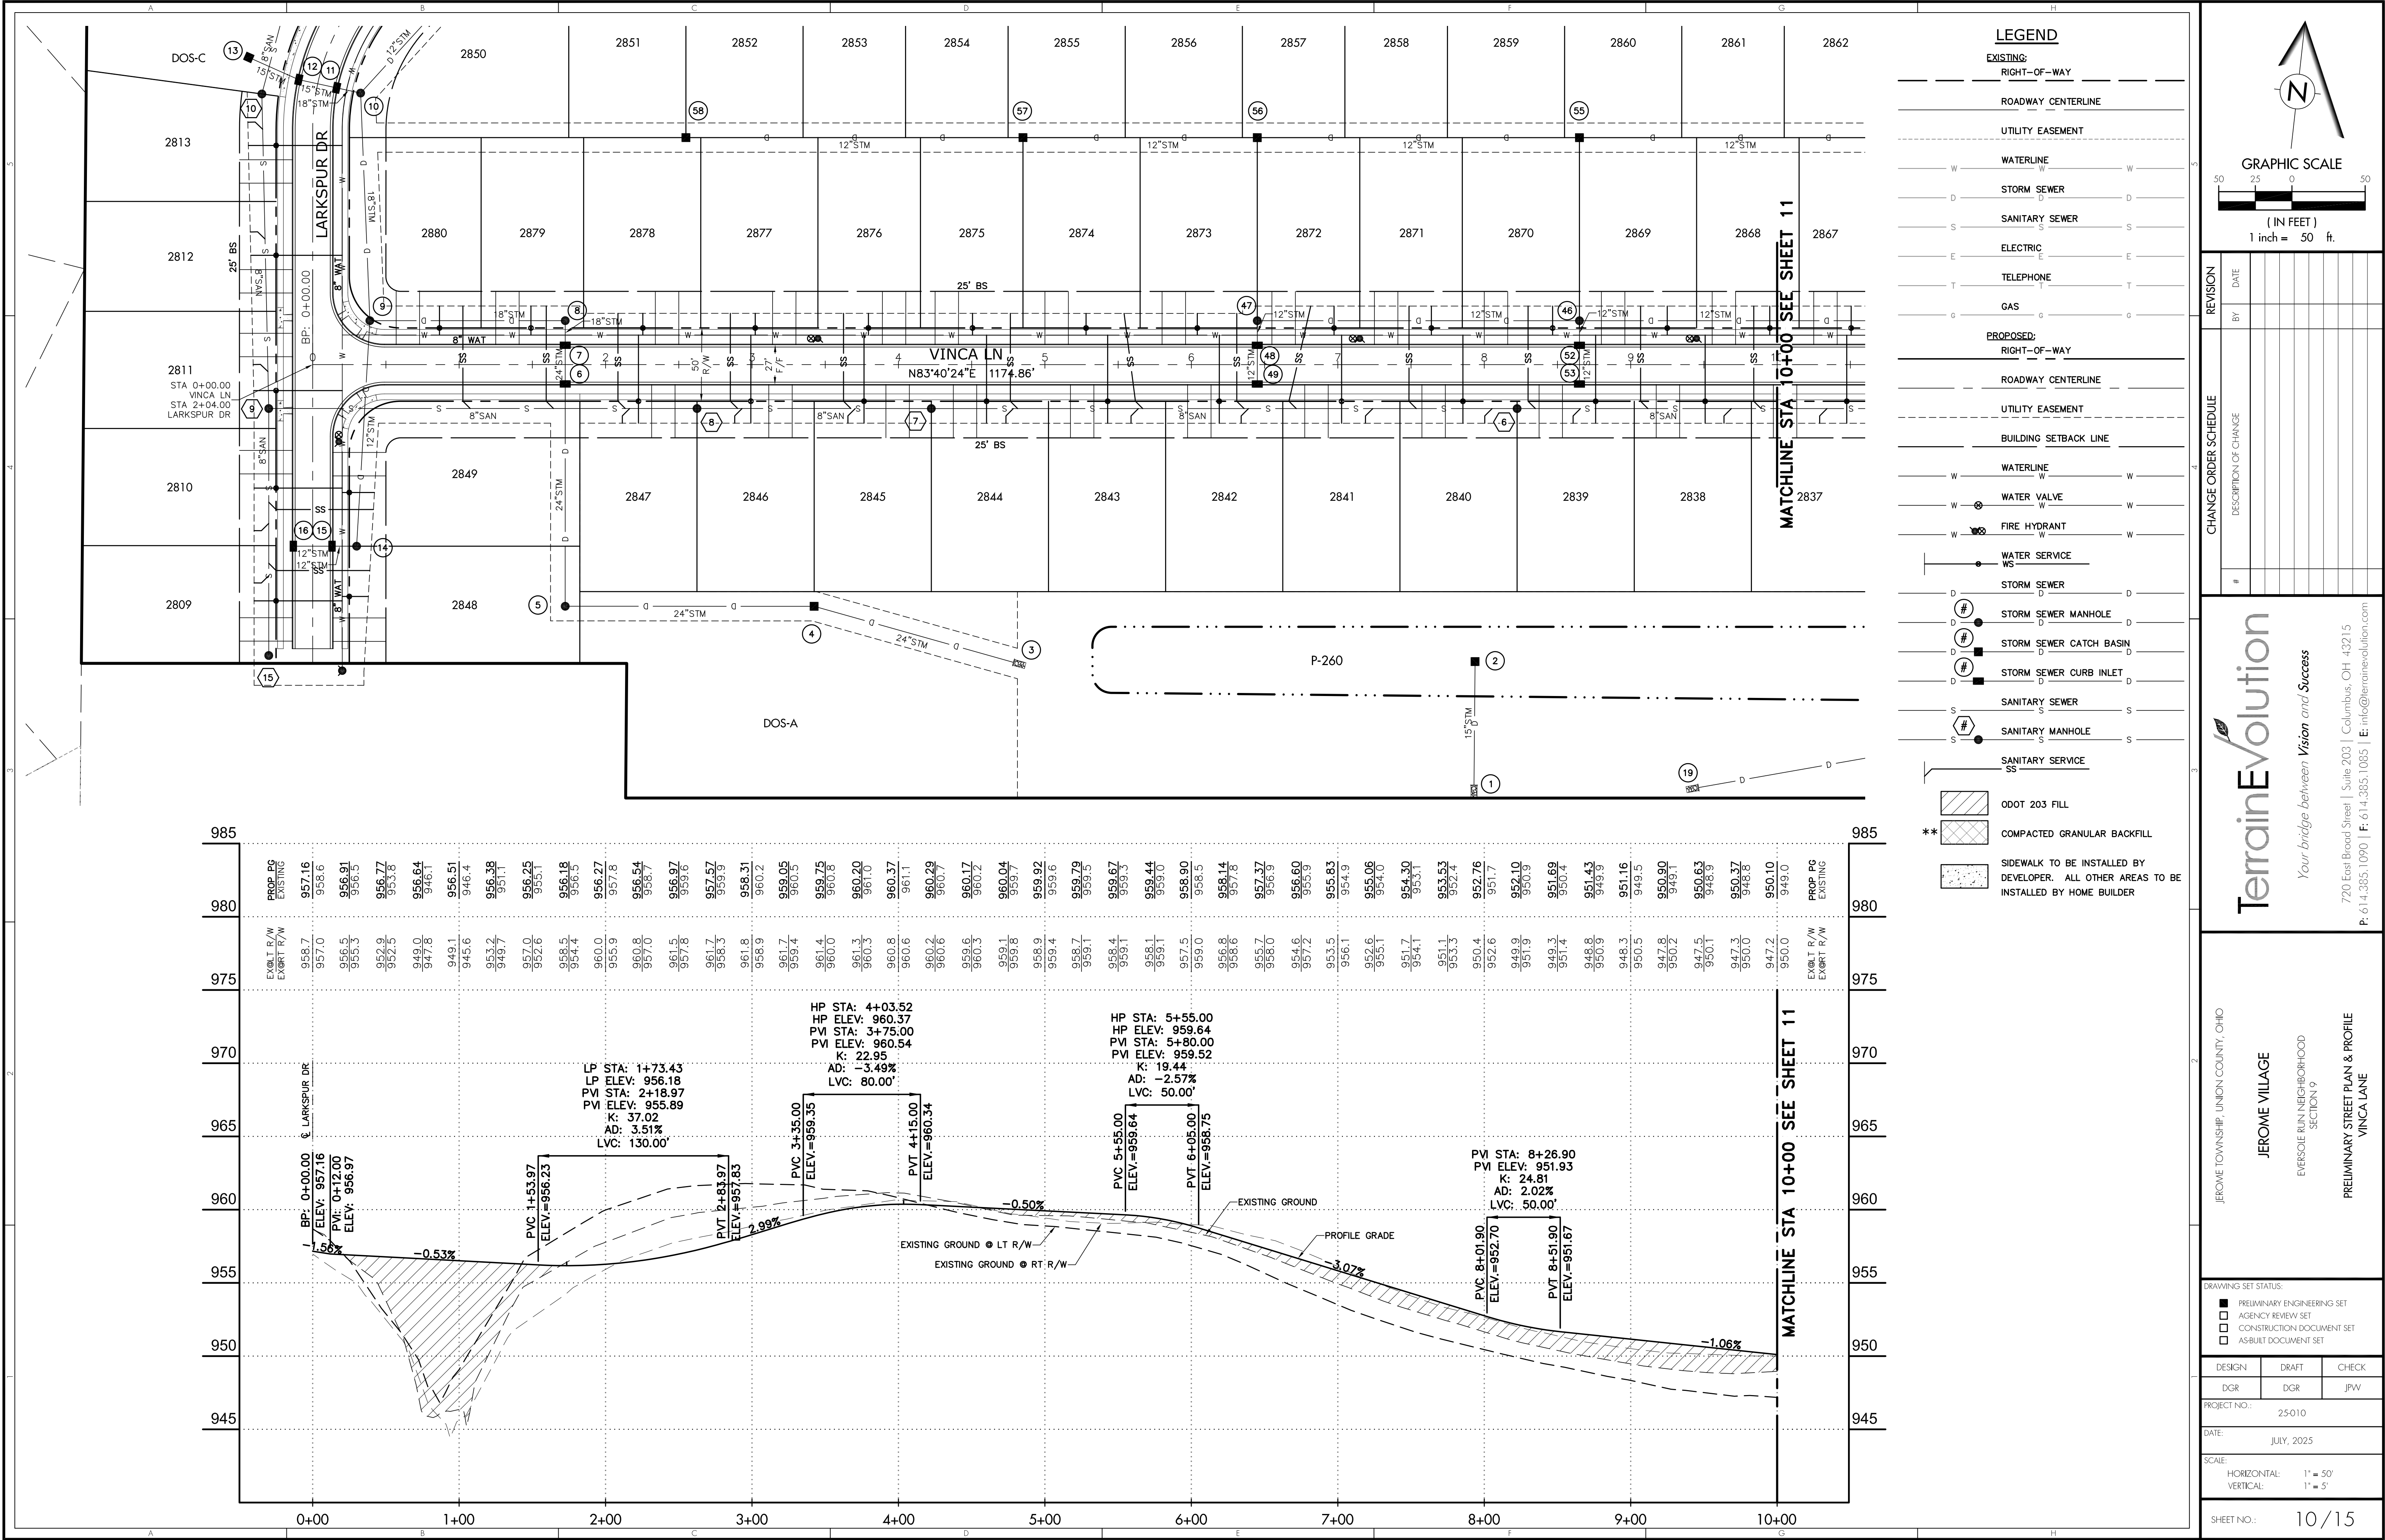

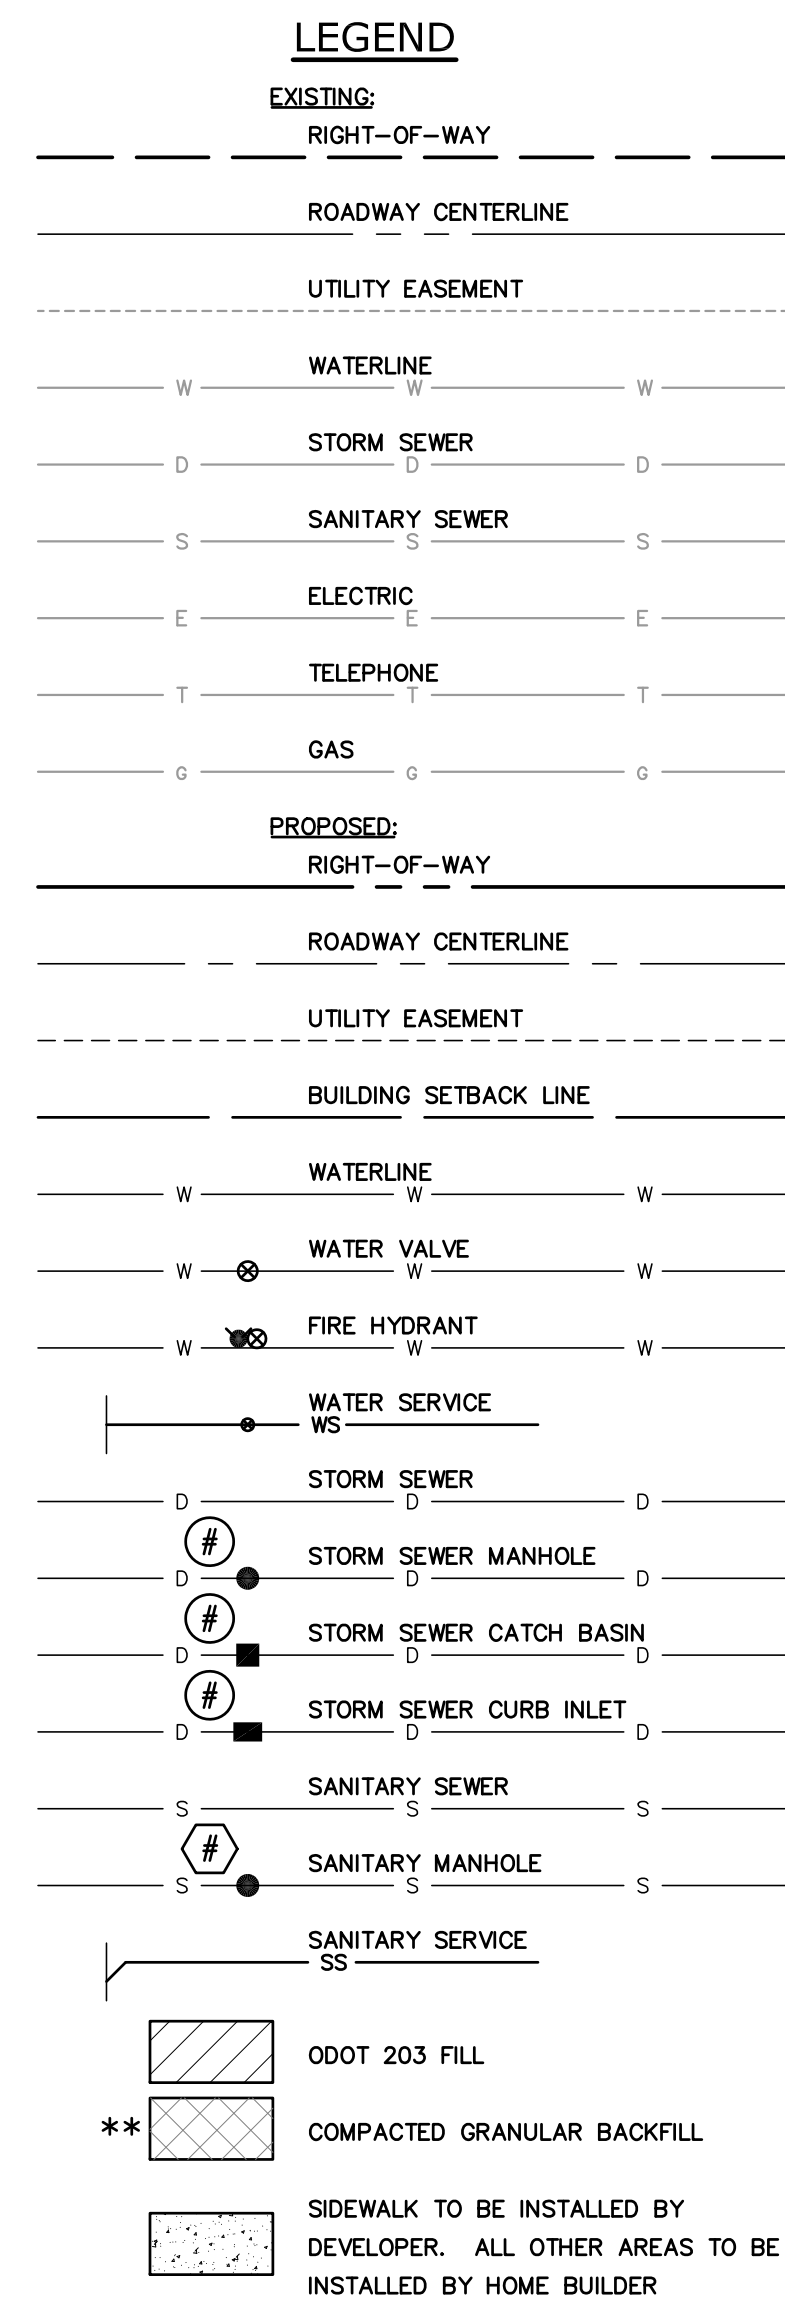

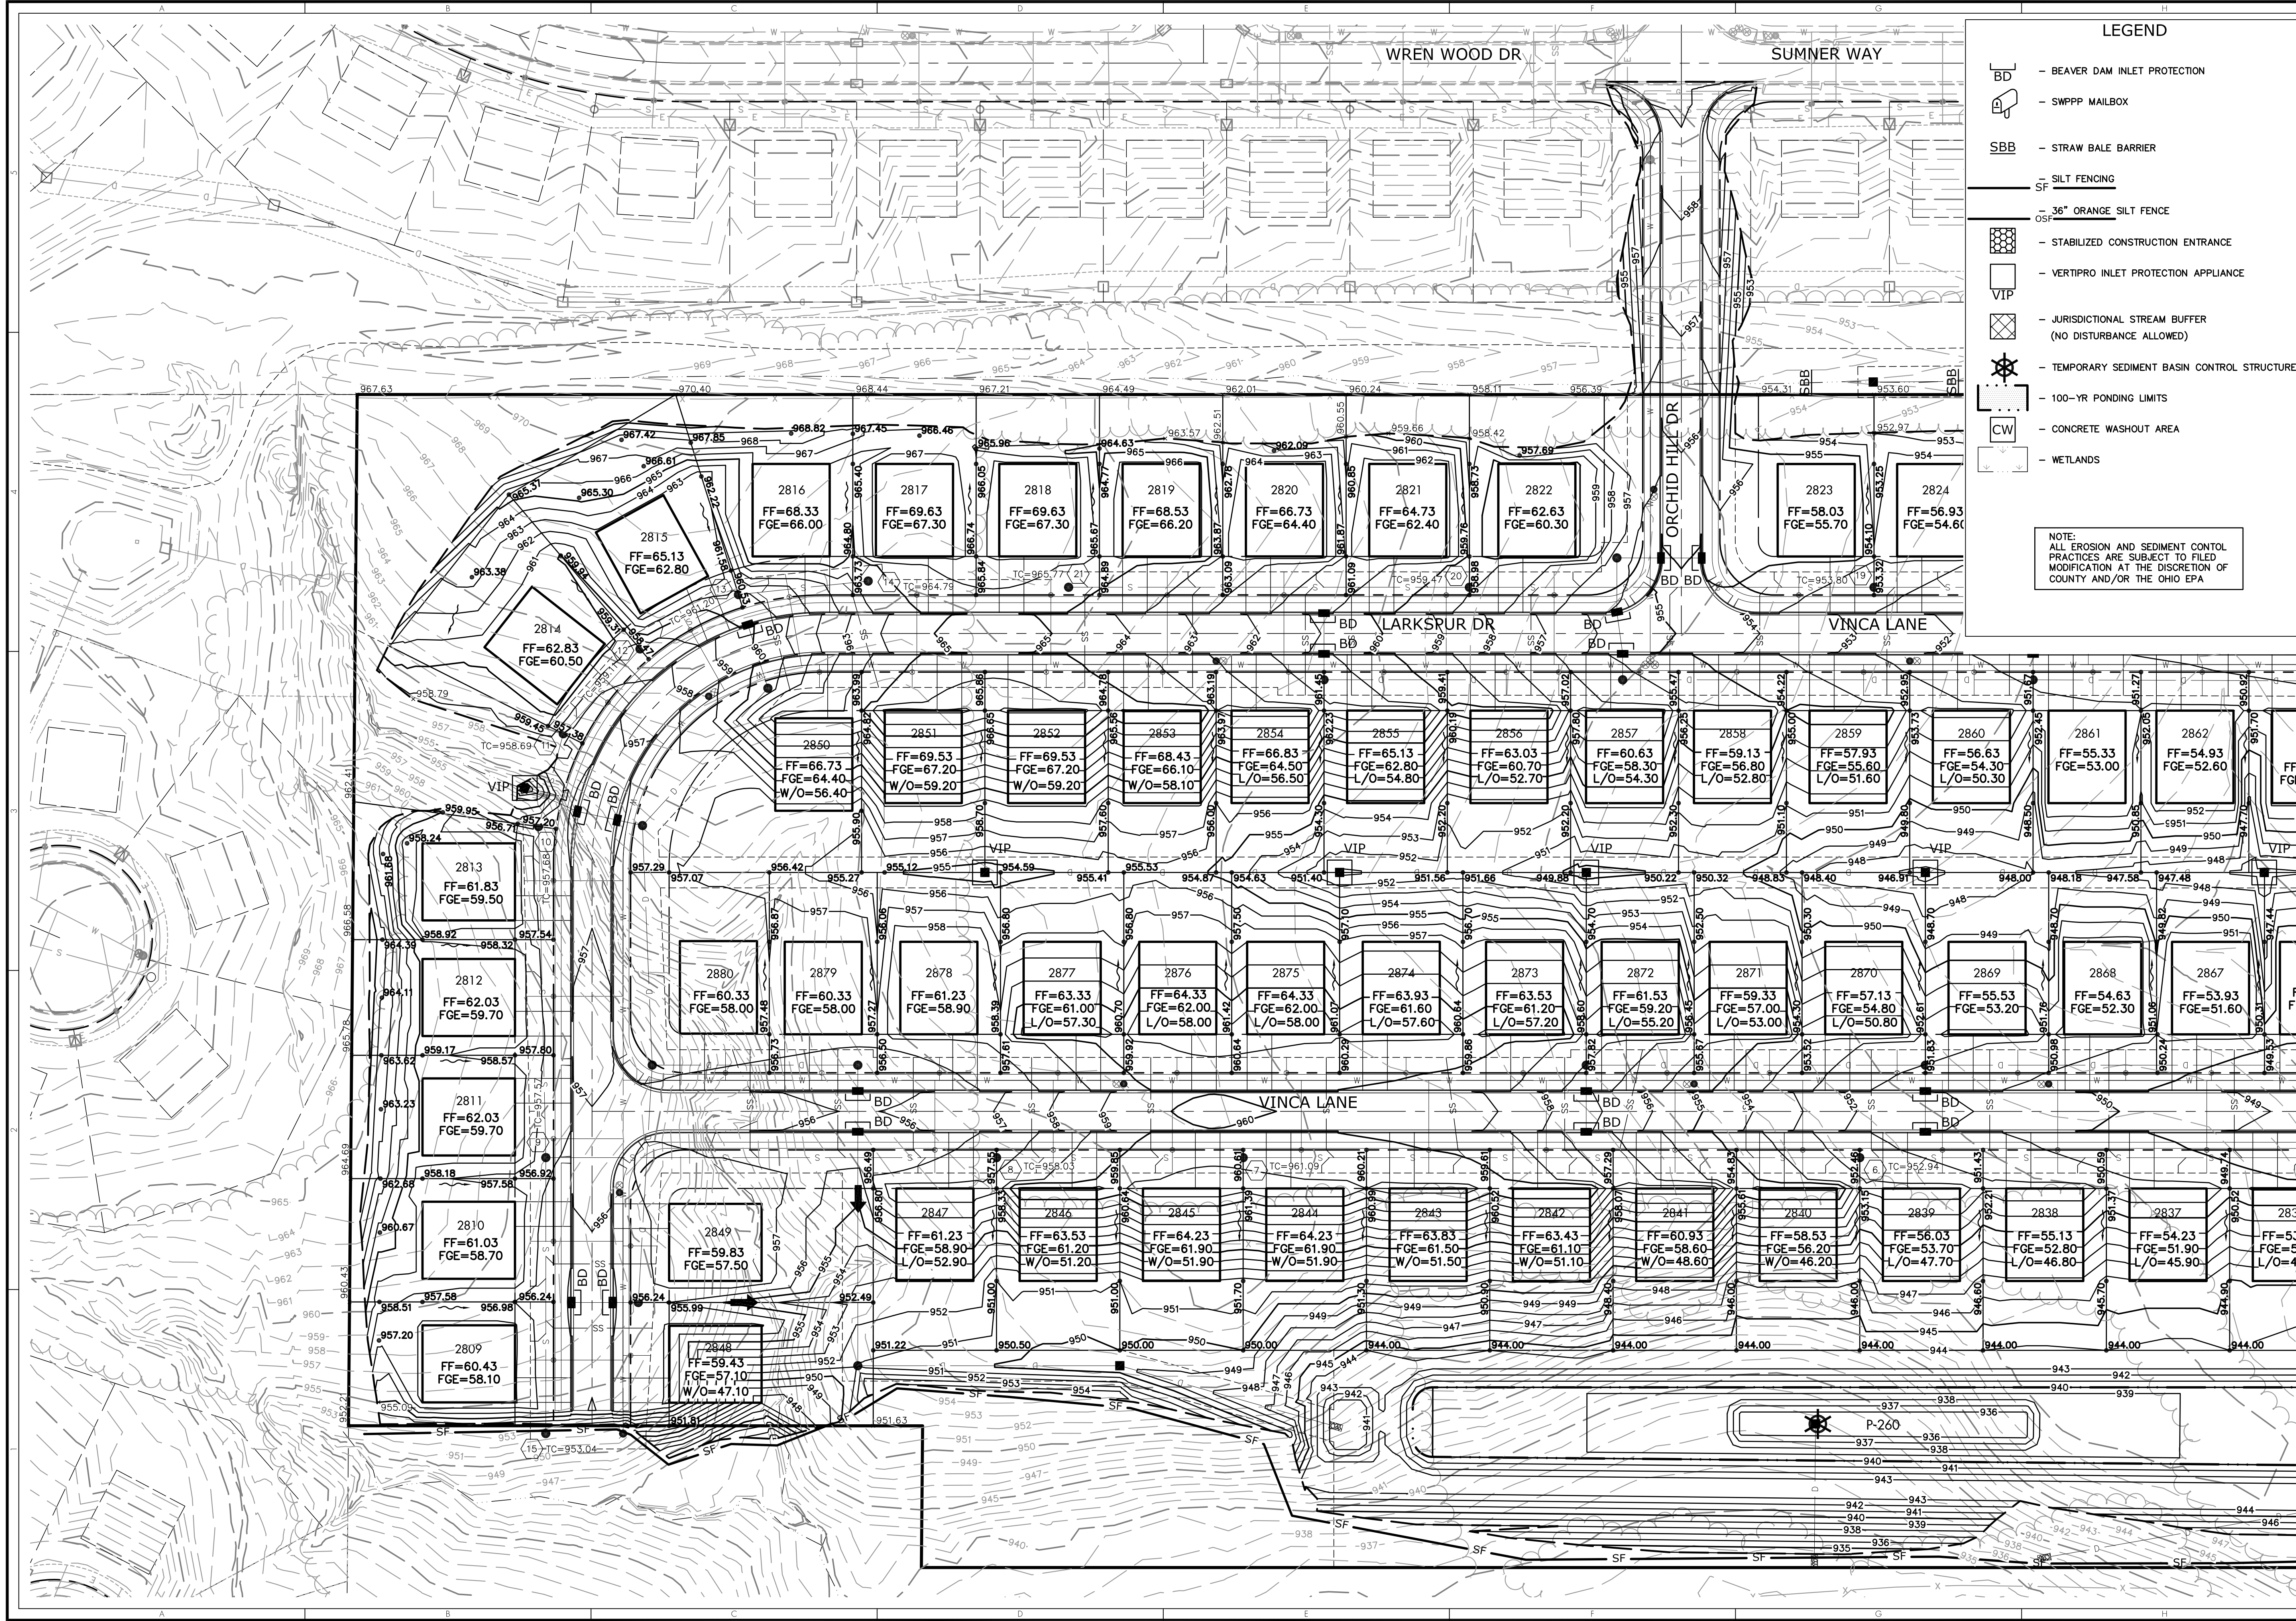

LEGEND

- BD - BEAVER DAM INLET PROTECTION
- SWPPP MAILBOX
- SBB - STRAW BALE BARRIER
- SF - SILT FENCING
- OSF - 36" ORANGE SILT FENCE
- SC - STABILIZED CONSTRUCTION ENTRANCE
- VIP - VERTIPRO INLET PROTECTION APPLIANCE
- JR - JURISDICTIONAL STREAM BUFFER (NO DISTURBANCE ALLOWED)
- TS - TEMPORARY SEDIMENT BASIN CONTROL STRUCTURE
- 100-YR PONDING LIMITS
- CW - CONCRETE WASHOUT AREA
- W - WETLANDS

NOTE: ALL EROSION AND SEDIMENT CONTROL PRACTICES ARE SUBJECT TO FIELD MODIFICATION AT THE DISCRETION OF COUNTY AND/OR THE OHIO EPA

TerrainEvolution

Your bridge between Vision and Success

720 East Broad Street | Suite 203 | Columbus, OH 43215
P: 614.385.1090 | F: 614.385.1085 | E: info@terrainevolution.com

JEROME VILLAGE

EVERSOLE RUN NEIGHBORHOOD
SECTION 9

GRADING PLAN & EROSION & SEDIMENT CONTROL PLAN

DRAWING SET STATUS:

- PRELIMINARY ENGINEERING SET
- AGENCY REVIEW SET
- CONSTRUCTION DOCUMENT SET
- AS-BUILT DOCUMENT SET


DESIGN	DRAFT	CHECK
DGR	DGR	JPW

PROJECT NO.: 25010

DATE: JULY, 2025

SCALE: HORIZONTAL: 1" = 50' VERTICAL: N/A

SHEET NO.: 13/15

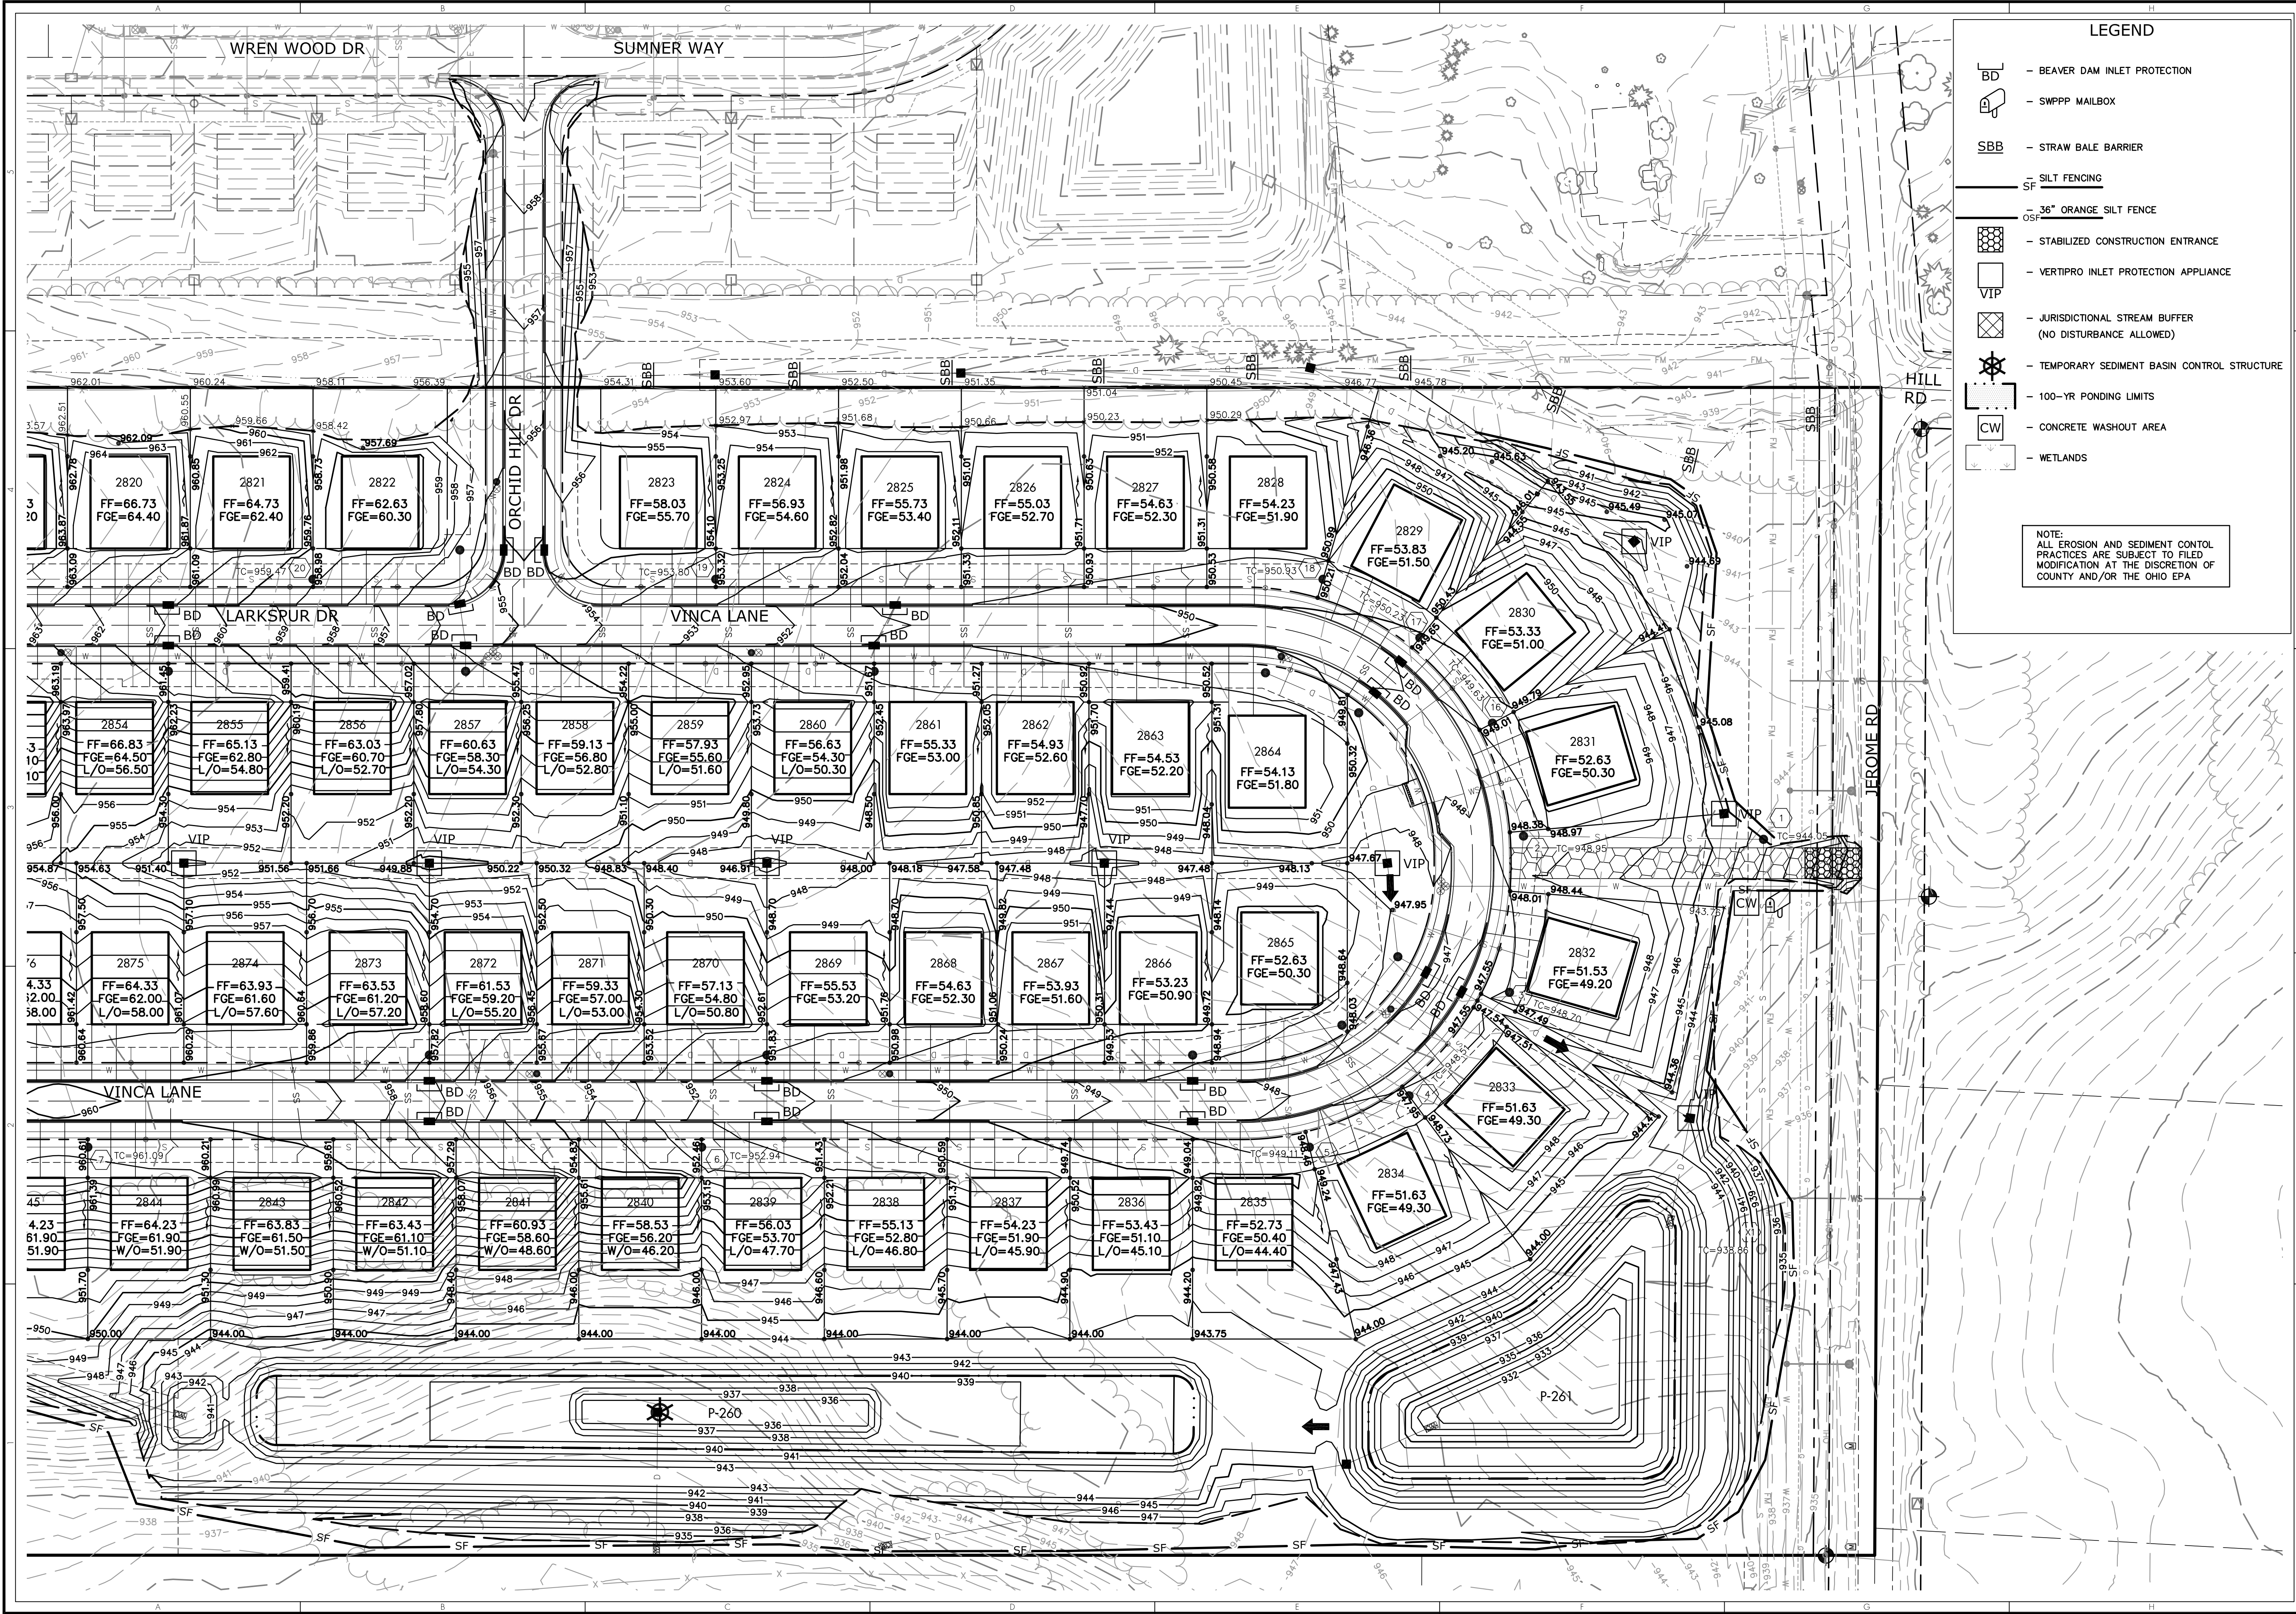

LEGEND

BD

SWPPP MAILBOX

SBB

SF

36" ORANGE SILT FENCE

STABILIZED CONSTRUCTION ENTRANCE

VIP

JURISDICTIONAL STREAM BUFFER
(NO DISTURBANCE ALLOWED)

TEMPORARY SEDIMENT BASIN CONTROL STRUCTURE

100-YR PONDING LIMITS

CW

WETLANDS

BEAVER DAM INLET PROTECTION

SWPPP MAILBOX

STRAW BALE BARRIER

SILT FENCING

36" ORANGE SILT FENCE

STABILIZED CONSTRUCTION ENTRANCE

VERTIPRO INLET PROTECTION APPLIANCE

JURISDICTIONAL STREAM BUFFER
(NO DISTURBANCE ALLOWED)

TEMPORARY SEDIMENT BASIN CONTROL STRUCTURE

100-YR PONDING LIMITS

CONCRETE WASHOUT AREA

WETLANDS

NOTE:
ALL EROSION AND SEDIMENT CONTROL PRACTICES ARE SUBJECT TO FILED MODIFICATION AT THE DISCRETION OF COUNTY AND/OR THE OHIO EPA

REVISION

DATE

BY

CHANGE ORDER SCHEDULE

DESCRIPTION OF CHANGE

1

2

TerrainEvolution

Your bridge between Vision and Success

720 East Broad Street | Suite 203 | Columbus, OH 43215
P: 614.385.1090 | F: 614.385.1085 | E: info@terrainevolution.com

JEROME VILLAGE

EVERSOLE RUN NEIGHBORHOOD

SECTION 9

JEROME TOWNSHIP UNION COUNTY, OHIO

GRADING PLAN & EROSION & SEDIMENT CONTROL PLAN

DRAWING SET STATUS:

PRELIMINARY ENGINEERING SET

AGENCY REVIEW SET

CONSTRUCTION DOCUMENT SET

AS-BUILT DOCUMENT SET

DESIGN

DRAFT

CHECK

DGR

DGR



JPW

PROJECT NO.: 25010


DATE: JULY, 2025

SCALE: HORIZONTAL: 1" = 50' VERTICAL: N/A

SHEET NO.: 14/15

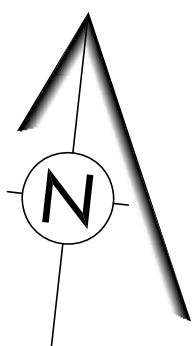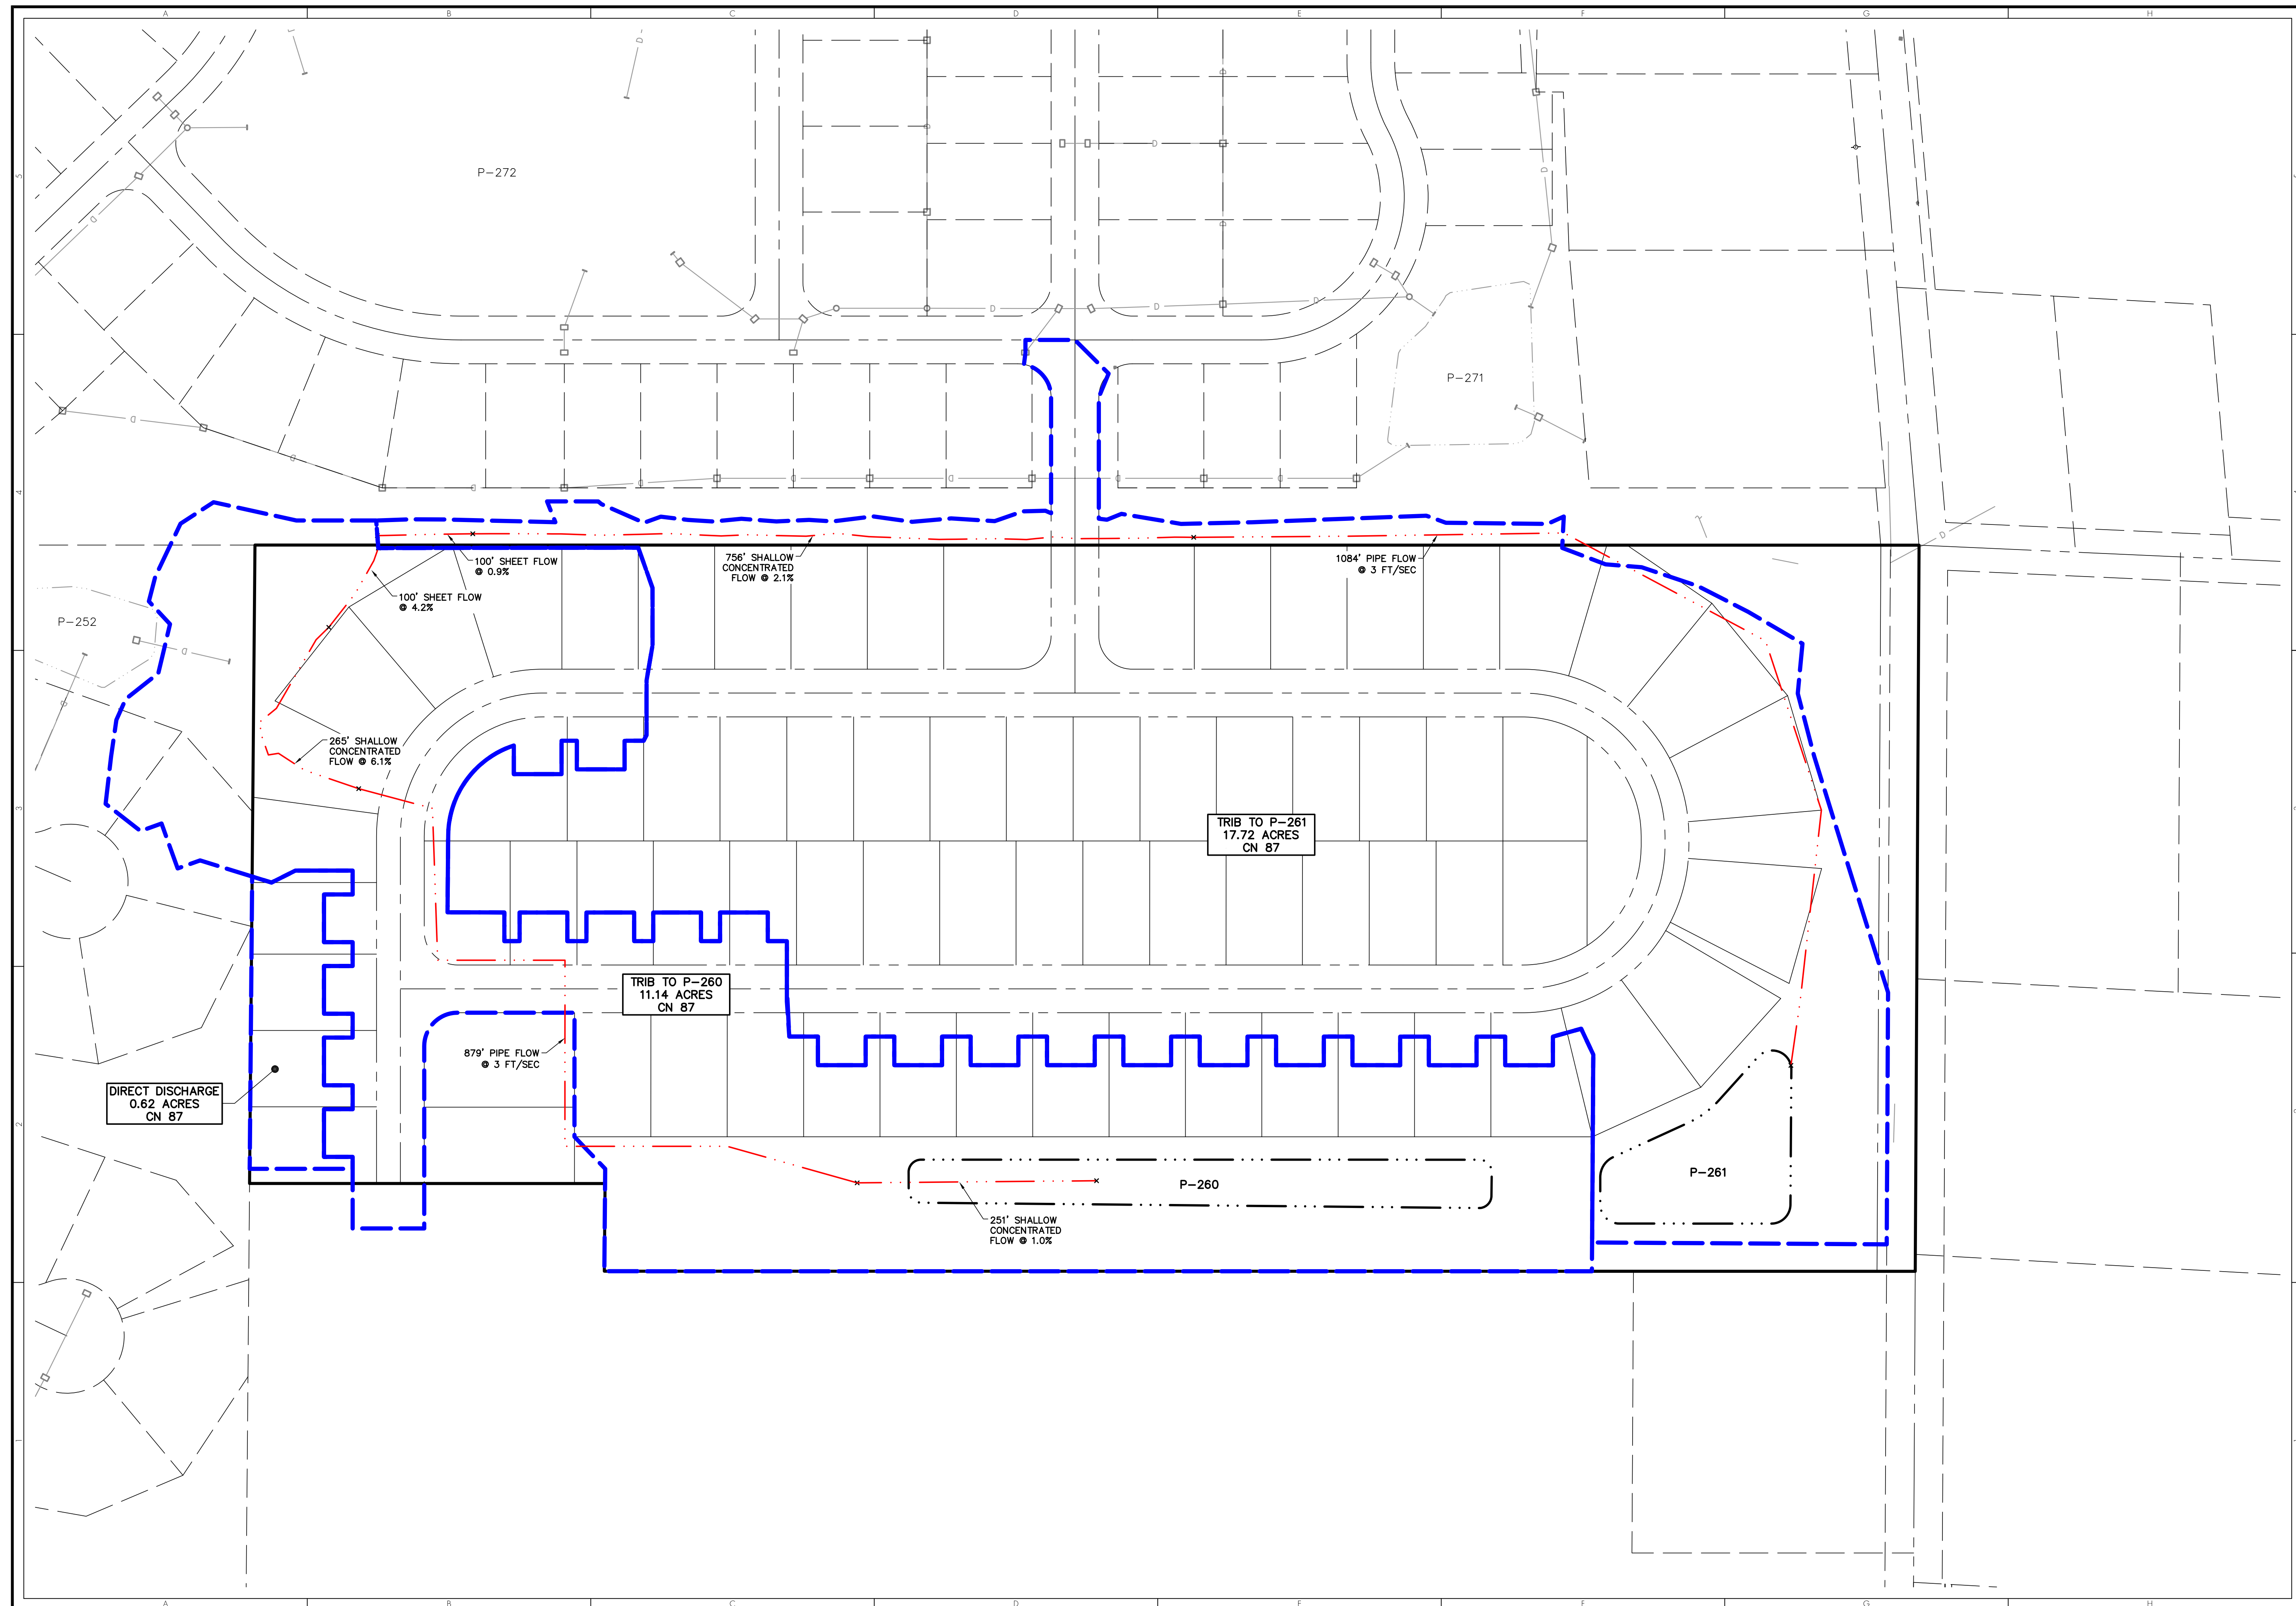

GRAPHIC SCALE

 

(IN FEET)

$$1 \text{ inch} = 80 \text{ ft.}$$
[illegible]

TerrainEvolution

Your bridge between Vision and Success

720 East Broad Street | Suite 203 | Columbus, OH 43215
P: 614 385 1090 | F: 614 385 1085 | E: info@terrinevolution.com

JEROME TOWNSHIP, UNION COUNTY, OHIO

JEROME VILLAGE

EVERSOLE RUN NEIGHBORHOOD
SECTION 10

STORMWATER TRIBUTARY MAP

[\\25\\25010\\DWG\\05\\Engineering\\Street Plans\\25010-SWM.dwg bvd:line on 07/22/2025 @ 09:13:37 am. © Terrain Evolution, Inc.

DRAWING SET STATUS:

- ☒ PRELIMINARY ENGINEERING SET
- ☐ AGENCY REVIEW SET
- ☐ CONSTRUCTION DOCUMENT SET
- ☐ AS-BUILT DOCUMENT SET

DESIGN	DRAFT	CHECK
DGR	DGR	JFW
PROJECT NO.: 25010		
DATE: JULY, 2025		
SCALE: HORIZONTAL: 1" = 80' VERTICAL: N/A		
SHEET NO.: 15/15		