Situated in the State of Ohio, County of Union, Township of Jerome, and in Virginia Virginia Military District Survey Number 6581, containing 11.132 acres of land, more or less, said 11.132 acres being part of that tract of land conveyed to **M/I HOMES OF CENTRAL OHIO, LLC** by deed of record in Instrument Number _______, Recorder's Office, Union County, Ohio.

The undersigned, M/I HOMES OF CENTRAL OHIO, LLC, an Ohio limited liability company, by TIMOTHY C. HALL, Area President, owner of the land indicated on the accompanying plat, have authorized the platting thereof, does hereby certify that this plat correctly represents its "GLACIER POINTE SECTION 5 PHASE 2", a subdivision containing Lots 395 to 404, 416 to 422 and 435 to 444, all inclusive, and an area designated as Reserve "P", and does hereby dedicate Jenny Road and Riley Road, and the easements shown hereon to the public use forever.

The owner hereby grants and reserves easements in, over and under those areas designated on this plat as "Drainage Easement" and "Utility Easement" for the construction, operation, maintenance and replacement, as necessary, of utility lines providing utility service in and to the Development to all present and future utility providers providing utility service to the Development. Each of the Utility Easements permit the construction, operation, maintenance and replacement, as necessary, of all public and quasi-public utilities above, beneath and on the surface of the ground, and where necessary, for the construction, operation, maintenance and replacement, as necessary, of service connections to all adjacent lots and lands and for storm water drainage. No buildings, permanent structures or plantings shall be permitted in the easement areas. The rights and grant of the Utility Easements shall include the right, without liability therefor, to the respective utility provider, to remove trees, lawns and landscaping that encroach into the Utility Easement which may interfere with the construction, operation, maintenance and replacement, as necessary of the utility facilities operated by the respective utility provider. The utility providers are hereby granted the limited right of access across other areas of the platted land in order to exercise their easement rights granted hereby, so long as the respective utility providers exercise commercially reasonable practices, and repair any damage to the platted land outside the Utility Easements.


	C. HALL, JR., Area President of M/I HOMES into set his hand this day of, 20 M/I HOMES OF CENTRAL OHIO, LLC
	By TIMOTHY C. HALL, JR., Area President
STATE OF OHIO COUNTY OF FRANKLIN ss:	-
ALL, JR., Area President of said Marknowledged the signing of the forego	for said State, personally appeared TIMOTHY C. IT HOMES OF CENTRAL OHIO, LLC, who sing instrument to be his voluntary act and deed M/I HOMES OF CENTRAL OHIO, LLC, for
In Witness Thereof, I have hereund day of, 20	to set my hand and affixed my official seal this
My commission expires	Notary Public, State of Ohio

Reviewed this day	of, 20	Chairman, Jerome Township Trustees
Approved this day	of, 20	Union County Engineer
Approved this day	of, 20	Union County Health Department
Approved this day	of, 20	Logan-Union-Champaign Regional Planning Commission
approved this d Street improvements w use unless and until co addition, street improve	ay of, 20_ ithin said dedicated rig nstruction is completed ments within said ded if the maintenance period	herein dedicated to public use are hereby for the County of Union, State of Ohioghts-of-way shall not be accepted for public and accepted as such by Union County. In icated rights-of-way shall not be accepted for od transpired and the street improvements are unity.
Approved this day	of, 20	Union County Commissioners
Transferred this	_ day of,	Auditor, Union County, Ohio
Filed for record thisMM	day of,,	Recorder, Union County, Ohio
Record this day 20 in	v of,	

M/I Homes of Central Ohio, LLC 4131 Worth Avenue, Suite 310 Columbus, Ohio 43219

Plat Book

__ Pages _

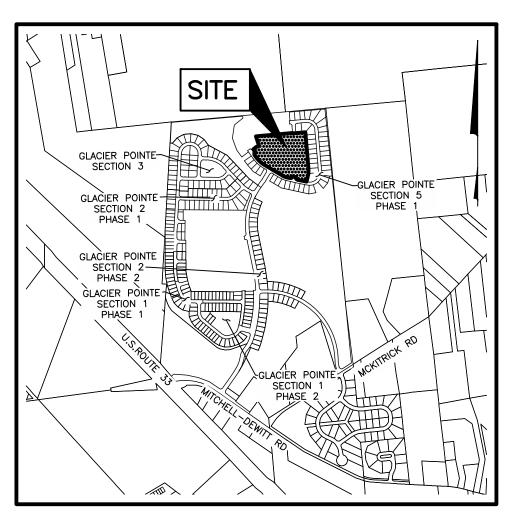

LOCATION MAP AND BACKGROUND DRAWING

NOT TO SCALE

SURVEY DATA:

BASIS OF BEARINGS: The bearings shown hereon are based on the Ohio State Plane Coordinate System, North Zone, NAD83 (2011). Said bearings were derived from RTK GPS observations using the Ohio Department of Transportation Virtual Reference System Equipment and software and determine a portion of the centerline of U.S. Route 33 to have a bearing of South 43° 55' 58" East.

SOURCE OF DATA: The sources of recorded survey data referenced in the plan and text of this plat are the records of the Recorder's Office, Union County, Ohio.

IRON PINS: Iron pins, where indicated hereon, unless otherwise noted, are to be set and are iron pipes thirteen sixteenths inch inside diameter, thirty inches long with a plastic plug placed in the top end bearing the initials EMHT INC.

PERMANENT MARKERS: Permanent markers, where indicated hereon, are to be one-inch diameter, thirty-inch long, solid iron pins. Pins are to be set to monument the points indicated, and set with the top end flush with the surface of the ground and then capped with an aluminum cap stamped EMHT INC. Once installed, the top of the cap shall be marked (punched) to record the actual location of the point. Said Permanent Markers were or will be placed by the established completion date or prior to the sale of each lot, whichever occurs first.

SURVEYED & PLATTED BY



The accompanying plat represents a subdivision of land in the Virginia Military District Survey Number 6581, Union County, Jerome Township, Ohio. The tract has an area of 1.526 acres in streets, 7.087 acres in lots, and 2.519 acres in reserves, making a total of 11.132 Acres.

All measurements are in feet and decimals of a foot. Monuments have been placed as indicated. All measurements on curves are chord and are distances.

I hereby certify that the accompanying plat is a correct representation of Glacier Pointe Section 5 Phase 1 as surveyed in March, 2024.

○ = Iron Pin (See Survey Data)

= MAG Nail to be set

© = Permanent Marker (See Survey Data)

Professional Surveyor No. 7865

Date

GLACIER POINTE SECTION 5 PHASE 2

UNION COUNTY STANDARD DEED RESTRICTIONS (as applicable)

- 1. There shall be no discharge into any streams or storm water outlets of any waste materials in violation of applicable local, state or federal regulations.
- Maintenance of drainage swales shall be the responsibility of the Owners' Association. If any owner damages a swale, that owner shall be responsible for the repair. Repairs shall be made immediately. Existing drain tiles within the subdivision shall be retained in good working order or shall be re-routed so that drainage entering the tiles will continue to flow freely.
- 3. No construction may begin or building started without the individual lot owner obtaining zoning, building, water well, sewage disposal and driveway permits. Zoning permits are obtained from the township zoning inspector. Building permits and driveway permits are obtained from the Union County Building Regulation Department. Sewage disposal and water well permits are obtained from the Union County Board of Health.
- 4. Downspout drains shall not be connected directly to the roadway underdrains.
- 5. For any building proposed to be built within the 100 year flood zone, the standards of the Union County Flood Damage Prevention Resolution must be met. No construction may begin or building started within a designated Flood Hazard Area prior to the issuance of a Flood Hazard Permit by the Union County Building Regulation Department.
- 6. Grading of the storm water detention area shall not be changed.
- 7. All construction shall meet the requirements of the township, Union County and other applicable code authorities.

Line Type Legend

— Existing Property Line

— Existing R/W Line

— Existing R/W Centerline

— Existing Easement Line

— Subdivision Boundary Line

— Lot Line

— R/W Line

— R/W Centerline

— R/W Centerline

— Easement Line

NOTE "A": At the time of platting, Glacier Pointe Section 5 Phase 2 is subject to the applicable provisions of the Jerome Township Zoning Resolution and the Township is the zoning authority. At the request of the zoning authority and in compliance with the subdivision regulations, this plat shows some of the applicable zoning regulations in effect at the time of the filing this plat. Said zoning regulations are shown for reference only and should not be construed as creating plat or subdivision restrictions, private use restrictions, covenants running with the land or title encumbrances of any nature, except to the extent specifically identified as such. The applicable zoning regulations may change from time to time and should be reviewed with the zoning authority prior to the construction of improvements to determine the current applicable zoning regulations.

NOTE "B" - ACREAGE BREAKDOWN: Glacier Pointe Section 5 Phase 2 is out of the following Union County Parcel

Parcel Number 170-0230030.000	Map Number 136-00-00-03.8000	11.132 Ac


NOTE "C" - ACREAGE BREAKDOWN:	
Total acreage	11.132 Ac.
Reserve	2.519 Ac.
Acreage in	7.087 Ac.
Acreage in public rights-of-way	1.526 Ac.

NOTE "D" - RESERVE "P": Reserve "P", as designated and delineated hereon, shall be owned and maintained by an association comprised of the owners of the fee simple titles to the lots in the Glacier Pointe subdivisions for the purpose of open space

NOTE "E": All of the land hereby being platted as Glacier Pointe Section 5 Phase 2 is within Zone X, areas determined to be outside of the 0.2% chance floodplain as said zone is designated and delineated on the FEMA Flood Insurance Rate Map for the County of Union, Ohio (Unincorporated Areas), Community-Panel Number 39159C0390D with effective date of December 16, 2008.

NOTE "F": At the time of platting, electric, cable, and telephone service providers have not issued information required so that easement areas, in addition to those shown on this plat as deemed necessary by these providers for the installation and maintenance of all of their main line facilities, could conveniently be shown on this plat. Existing recorded easement information about Glacier Pointe Section 5 Phase 2 or any part thereof can be acquired by a competent examination of the then current public records, including those in the Union County Recorder's Office.

Deed Restrictions of record in Instrument Number

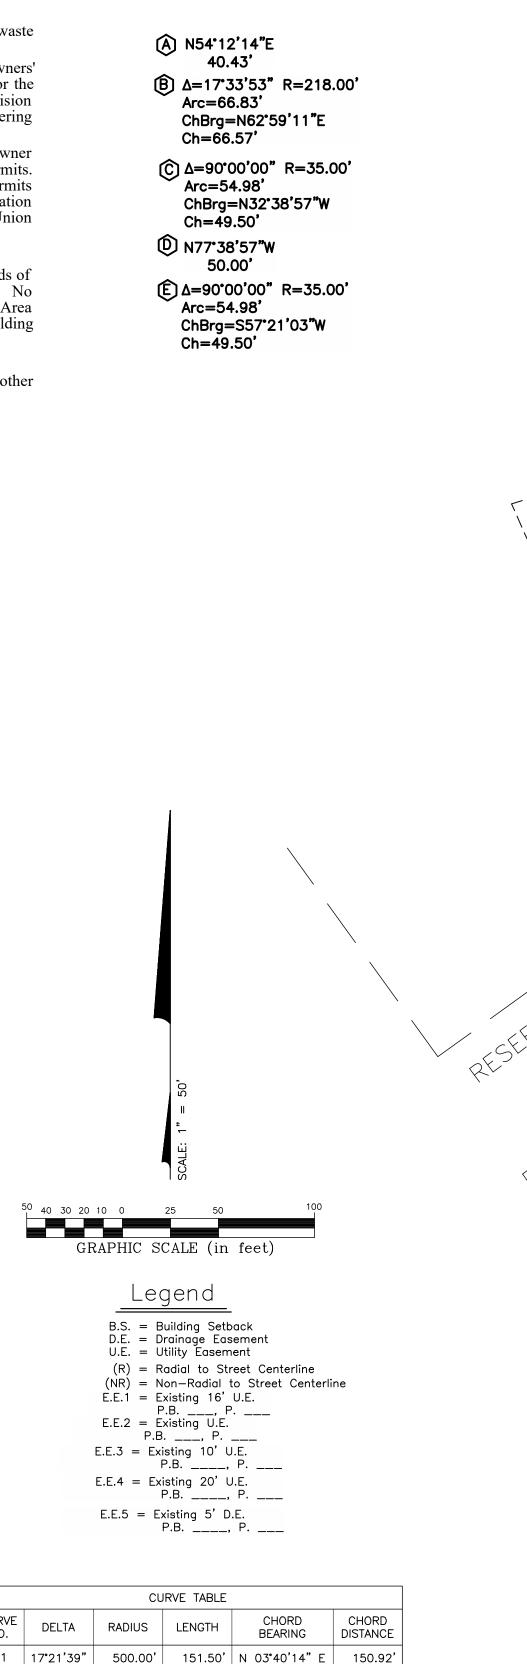

		CU	IRVE TABLE		
CURVE NO.	DELTA	RADIUS	LENGTH	CHORD BEARING	CHORD DISTANCE
C1	17°21'39"	500.00'	151.50'	N 03°40'14" E	150.92
C2	30°47'10"	193.00'	103.70	N 69°35'49" E	102.46
С3	2°21'23"	475.00'	19.53'	N 11°10'22" E	19.53
C4	11°04'25"	475.00'	91.80'	N 04°27'28" E	91.66
C5	3°55'52"	475.00'	32.59'	N 03°02'40" W	32.58'
C6	90°00'00"	35.00'	54.98'	N 50°00'36" W	49.50'
C7	30°47'10"	168.00'	90.27	S 69°35'49" W	89.19
C8	13°13'17"	218.00'	50.30'	S 78°22'46" W	50.19
C9	90°00'00"	35.00'	54.98'	N 39°59'24" E	49.50'
C10	4°01'46"	525.00'	36.92	N 02°59'43" W	36.91
C11	7°48'04"	525.00'	71.48'	N 02°55'12" E	71.43'
C12	5°31'49"	525.00'	50.67	N 09°35'08" E	50.66

