
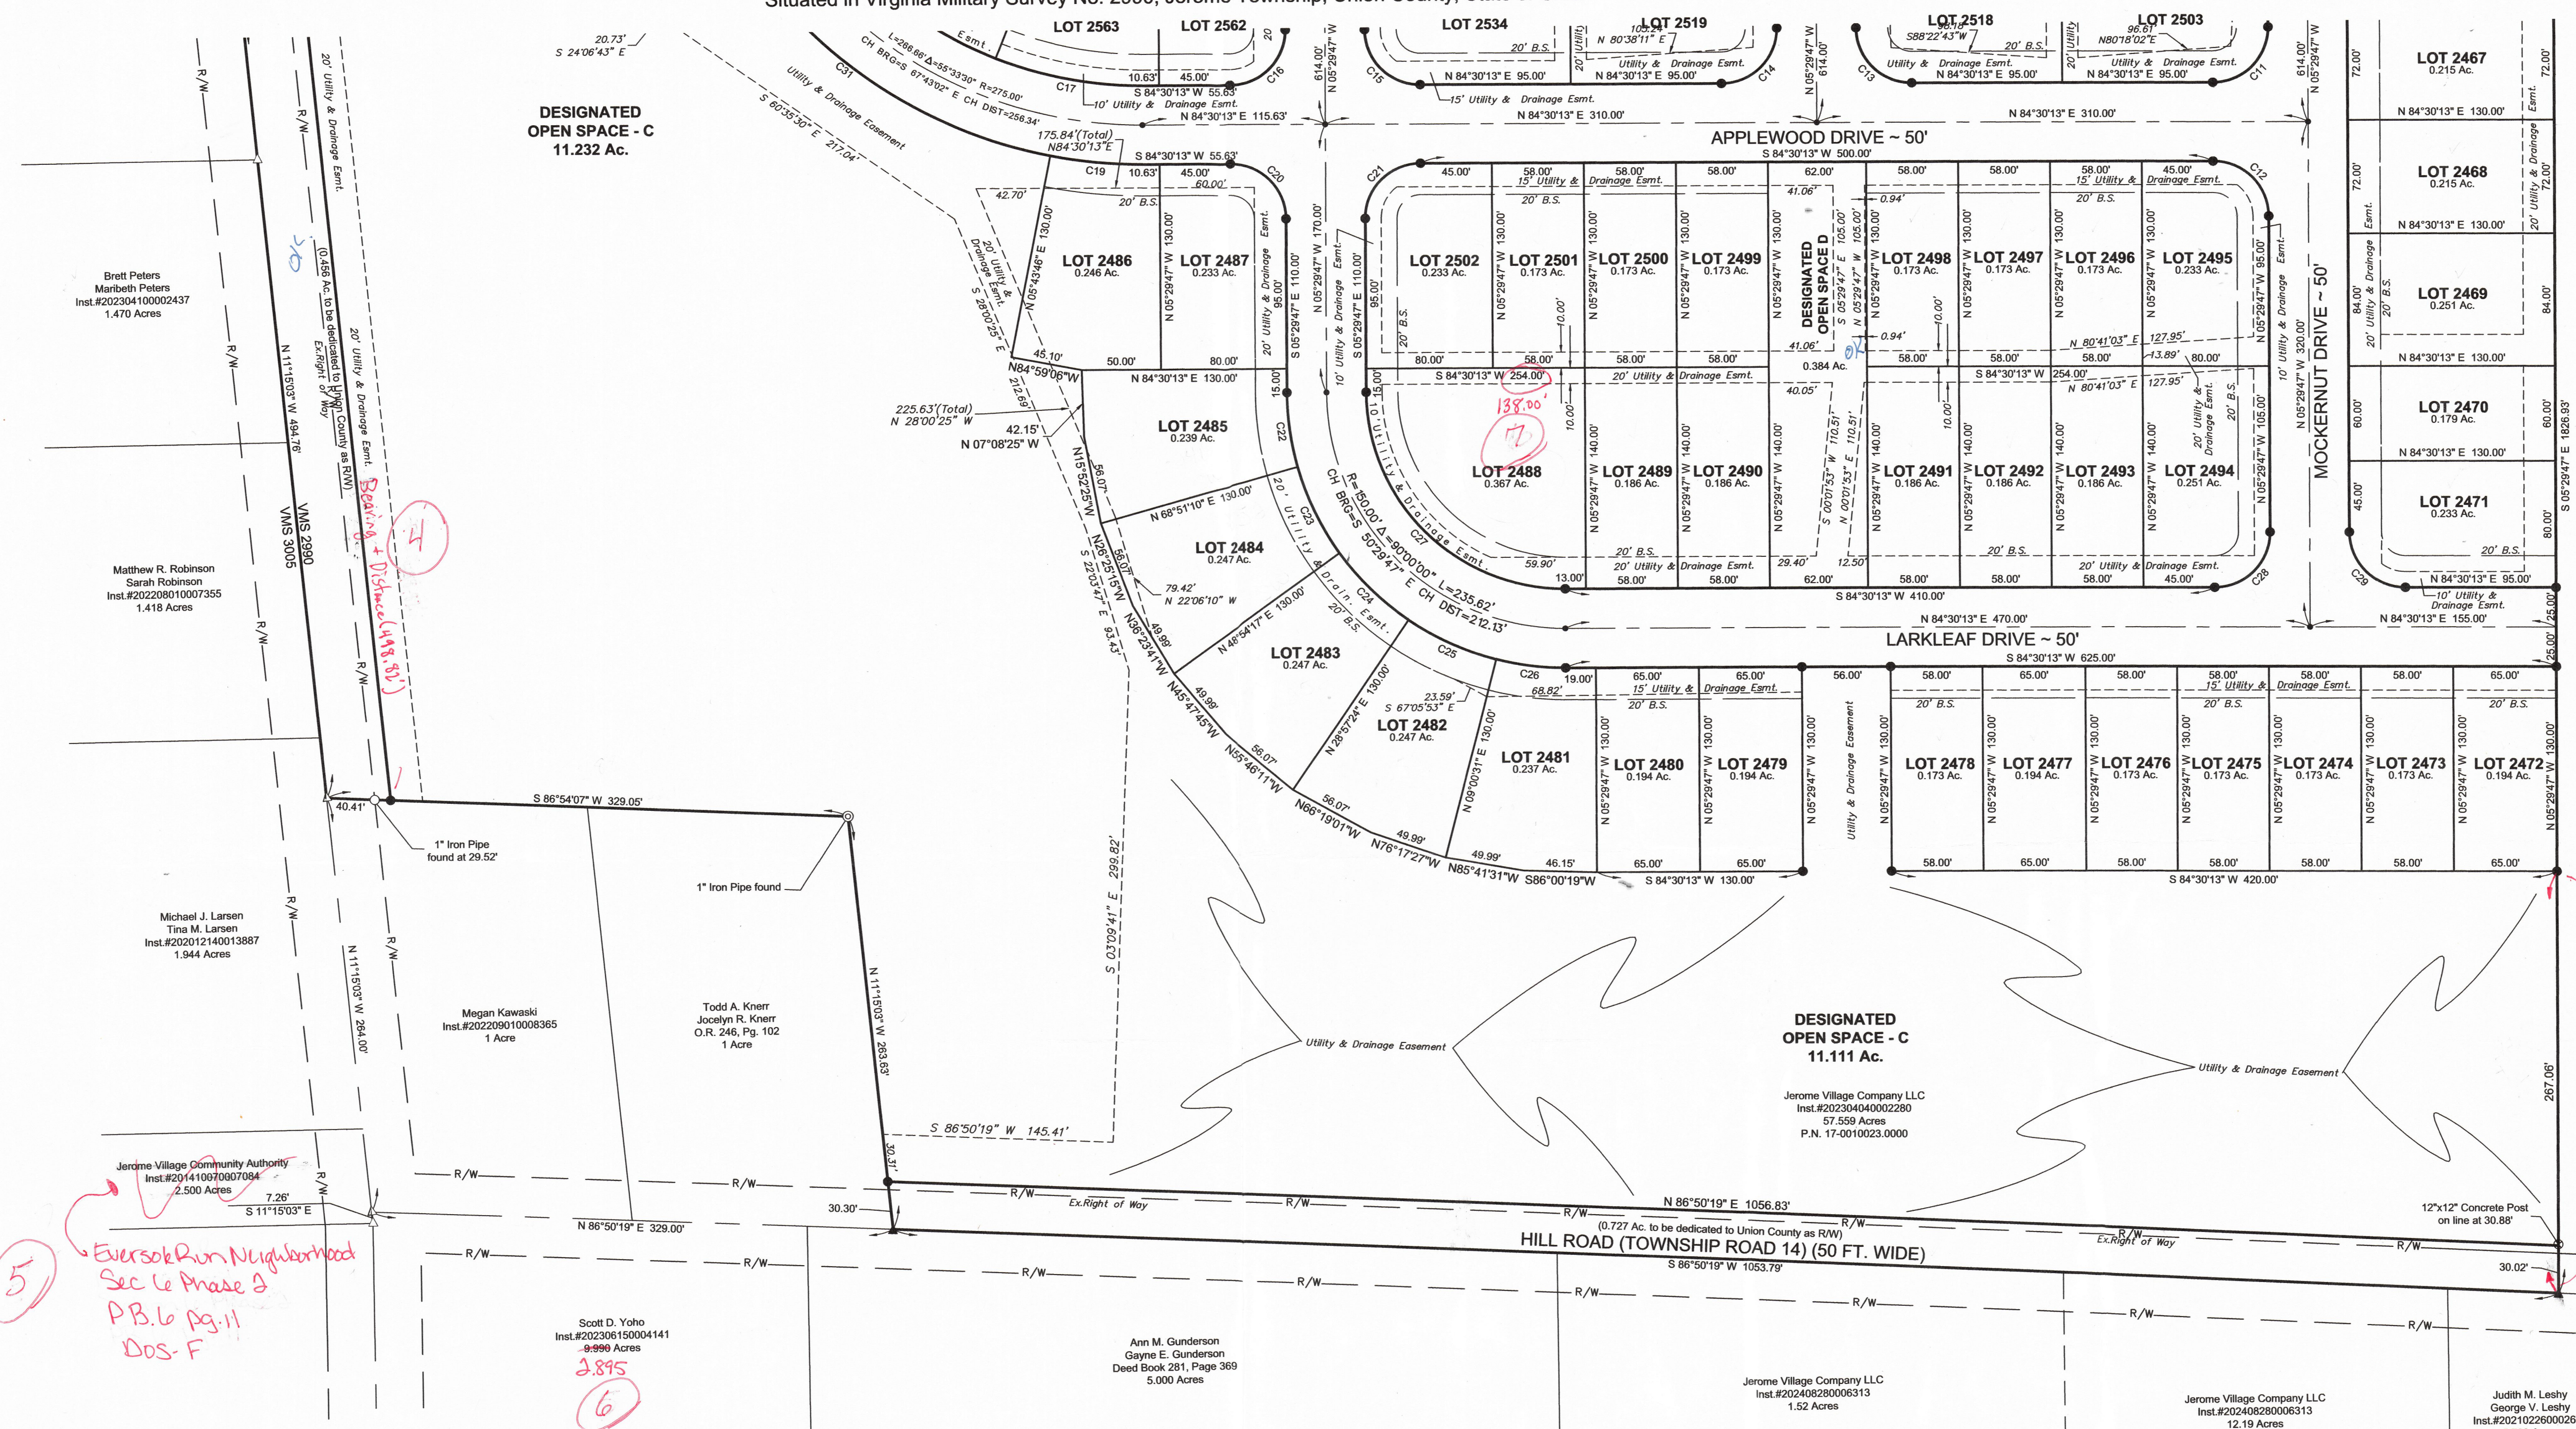


JEROME VILLAGE EVERSOLE RUN NEIGHBORHOOD SECTION 8 PHASE 2

Situated in Virginia Military Survey No. 2990, Jerome Township, Union County, State of Ohio.

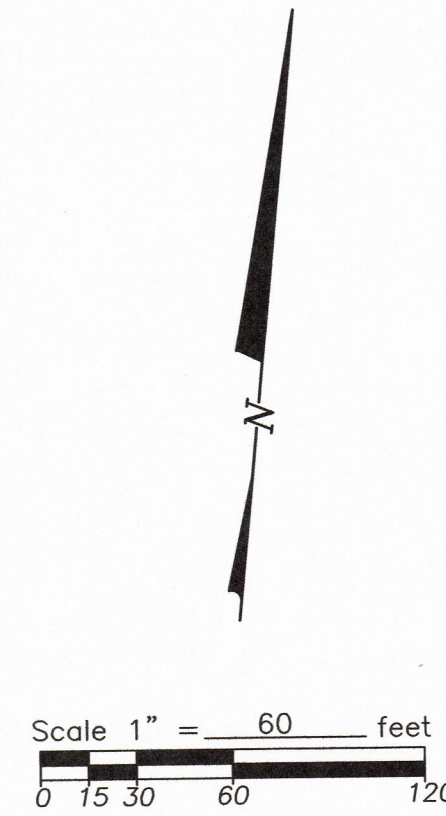

John David Boyers
Pamela J. Boyers
Trustees
O.R. 333, Pg. 907
60 Acres

- LEGEND:**
- - Post found
 - - 3/4" Ø iron pipe found
 - - 3/4" Sq. iron bar found
 - - 5/8"x30" iron pin set with yellow plastic cap bearing the inscription "KORDA/NEMETH ENGINEERING"
 - - 5/8" iron pin found
 - ▲ - Railroad spike found
 - ▲ - Railroad spike set
 - - Survey nail found
 - - Survey nail set
 - - Stone found
 - - Monument box assembly found
 - B.S. - Building Setback Line

CURVE	RADIUS	ARC LENGTH	CHORD LENGTH	CHORD BEARING	DELTA ANGLE
C1	35.00'	55.07'	49.56'	N 50°25'24" W	90°00'00"
C2	35.00'	54.98'	49.50'	N 50°29'47" W	90°00'00"
C3	35.00'	54.98'	49.50'	N 39°30'13" E	90°00'00"
C4	35.00'	54.98'	49.50'	S 39°30'13" W	90°00'00"
C5	35.00'	54.98'	49.50'	S 50°29'47" E	90°00'00"
C6	35.00'	54.98'	49.50'	S 39°30'13" W	90°00'00"
C7	35.00'	54.98'	49.50'	S 50°29'47" E	90°00'00"
C8	35.00'	54.98'	49.50'	S 39°30'13" W	90°00'00"
C9	35.00'	54.98'	49.50'	S 50°29'47" E	90°00'00"
C10	35.00'	54.98'	49.50'	S 39°30'13" W	90°00'00"
C11	35.00'	54.98'	49.50'	N 50°29'47" W	90°00'00"
C12	35.00'	54.98'	49.50'	N 50°29'47" W	90°00'00"
C13	35.00'	54.98'	49.50'	N 39°30'13" E	90°00'00"
C14	35.00'	54.98'	49.50'	N 39°30'13" E	90°00'00"
C15	35.00'	54.98'	49.50'	S 50°29'47" E	90°00'00"

C16	35.00'	54.98'	49.50'	N 39°30'13" E	90°00'00"
C17	250.00'	94.63'	94.06'	S 84°39'10" E	21°41'14"
C18	250.00'	147.79'	145.65'	N 56°52'25" W	33°52'17"
C19	300.00'	58.78'	58.38'	S 89°53'01" E	11°13'33"
C20	35.00'	54.98'	49.50'	S 50°29'47" E	90°00'00"
C21	35.00'	54.98'	49.50'	S 39°30'13" W	90°00'00"
C22	175.00'	47.80'	47.35'	N 13°19'18" W	15°39'03"
C23	175.00'	60.93'	60.32'	N 31°07'17" W	19°56'53"
C24	175.00'	60.93'	60.32'	S 51°04'10" E	19°56'53"
C25	175.00'	60.93'	60.32'	S 71°01'03" E	19°56'53"
C26	175.00'	44.30'	44.18'	S 88°14'38" E	14°30'18"
C27	125.00'	196.35'	176.75'	N 50°29'47" W	90°00'00"
C28	35.00'	54.98'	49.50'	N 39°30'13" E	90°00'00"
C29	35.00'	54.98'	49.50'	S 50°29'47" E	90°00'00"
C30	35.00'	54.98'	49.50'	S 50°29'47" E	90°00'00"
C31	300.00'	232.13'	226.38'	N 62°06'15" W	44°19'58"